

TENDER DOCUMENT

TENDER NO		ITR/02/23-24			
TENDER DESCRIPTION		APPOINTMENT OF A CONSULTING ENGINEER FOR THE CONSULTING ENGINEERING SERVICES, ECSA STAGE 5 CONTRACT ADMINISTRATION(CONSTRUCTION PHASE), STAGE 6 CLOSED-OUT AND PART TIME CONSTRUCTION MONITORING(SUPERVISION)			
PERIOD		ONCE OFF	'		
CLOSING DATE	22 NOVEMBER 2023	CLOSING TIME	11:00		
POSTAL ADDRESS: Garden Route District Municipality Attention: Supply Chain Management Unit PO Box 12 George, 6530 Clearly mark the Bid envelope with the bid number and title of bid on the face of the envelope. Any tenders couriered to be deposited in the Municipality's Bid Box, any bids sent to the wrong recipient other than being deposited in the Bid Box will not be considered		TO BE DEPOSITED IN: The bid box at the entrance of the Municipal Offices Garden Route District Municipality 54 York Street George 6529			
ATTENTION: FINANCIAL DIRECTORATE SUPPLY CHAIN MANAGEMENT UNIT GARDEN ROUTE DISTRICT MUNICIPALITY GEORGE		A bid posted or couriered (at sender's risk) to the Municipality, PO Box 12, George, 6530, in good time so as to reach the Municipality before the above-mentioned closing date and clearly indicated attention supply chain management unit, may be accepted on condition that it is placed in the correct Bid box before the closing time, it being understood that the Council disclaims any responsibility for seeing that such bids are in fact lodged in the bid box.			
	SUMMARY FOR TEND	ER OPENING PURPOSES			
NAME OF TENDERER:					
CENTRAL SUPPLIER DATABASE NO):				
	TOTAL BIDDING PR	ICE (INCLUDING VAT)			
Total Bidding Price (Including VA	T)	R			
	PREFERENCE	CLAIMED FOR:			
B-BBEE Status Level of Contributo	r:				
Preference Points Claimed:					
B-BBEE certificates submitted	CERTIFIED COPIES O	F B-BBEE CERTIFICATES	L B-BBEE CERTIFICATES or VALID		
		Y PERIOD: YS AFTER THE BID CLOSURE			
	CONTACT	DETAILS FOR:			
Bidding procedures and docume	ents	Bid Scope and technical sp	pecifications		
Mr Norman October Tel: (044) 803 1337		Mr Qamani Nkebana TEL: (044) 803 1506			
E-mail: <u>normano@gardenroute.g</u>	ov.za	E-mail: <u>gamani@gardenrou</u>	ute.gov.za		

			Sī

Please ensure that the following forms have been completed and signed and all documents, as requested, are attached to the tender document.

Description of document	Document number	Yes	No
Bid Conditions & Information			
Bid Conditions & Information			
Part A: Invitation to bid and	MBD 1		
Part B: Terms and Conditions for Bidding	ו טטואו		
Terms of Reference			
Current Municipal Certificate / Lease Agreement			
Pricing schedule – firm prices (purchases)	MBD 3.1		
Form of Offer & Acceptance			
Declaration of Interest	MBD 4		
Preference points claim form for preference points for Broad-Based Black Economic Empowerment (B-BBEE) Status Level of Contribution.	MBD 6.1		
Formal contracts for services	MBD 7.1		
Declaration of bidder's past supply chain management practices	MBD 8		
Certificate of independent bid determination	MBD 9		
Authority of Signatory			
General Conditions of contract & Bid Requirements			
Annexure A : Past Experience			

7 THIOXAGE 7 T. T AST EXPONENCE		1	1	1
Please sign on Completion.				
NAME OF THE BIDDER	SIGNATURE	 DATE		

BID CONDITIONS AND INFORMATION

1 Agreement

The successful bidder will be expected to sign the Contract Form (Part 1) of this bid document within 30 days of the date of notification by the Garden Route District Municipality that his/her bid has been accepted.

2 Completion of Bid Documents

- (a) The original bid document must be completed fully in black ink and signed by the authorised signatory to validate the proposal. All the pages must be initialled by the authorised signatory. Failure to do so may result in the invalidation of the bid.
- (b) Bid documents may not be retyped or altered in any way.

3 Alteration or Qualification of Bid

No unauthorised alteration of this set of bid documents will be allowed. Any unauthorised alteration will disqualify the proposal automatically. Any ambiguity must be cleared with contact person for the bid before the closure date.

4 Authorised Signatory

- (a) A copy of the recorded Resolution taken by the Board of Directors, members, partners or trustees authorizing the representative to submit this bid on the bidder's behalf must be attached to the Bid Document on submission of same.
- (b) A bid shall be eligible for consideration only if it bears the signature of the bidder or of some person duly and lawfully authorized to sign it for and on behalf of the bidder.

5 Submission of Bid

- (a) The bid must be put in a sealed envelope, or envelopes when the two-envelope system is specified, clearly marked with the bid number, title as well as closing date and time and placed in the **Tender Box** at the Garden Route District Municipality by not later than 11h00 on 22 November 2023.
- (b) Faxed, e-mailed and late bids will not be accepted. Bids may be delivered by hand, by courier, or posted at the bidder's risk and must be received by the deadline specified above, irrespective of how they are sent or delivered.

6 Opening, Recording and Publications of Bids Received.

- i. Bids will be opened in public immediately after the bid closure date, or at such time as specified in the bid documents.
- ii. If requested by any bidder present, names of the bidders, and if practical the total amount of each bid and of any alternative bids will be read out aloud.
- iii. Bids received in time recorded and entered in a register which is open for public inspection.

7 Tax Clearance Certificate / SARS TCS Pin

- i. Compulsory requirement to submit active, valid Tax Compliance Status Pin (TCS) for independent verification of Tax status as at Bid evaluation stage.
- ii. Bids submission not supported by a valid SARS TCS Pin will be non-compliant.
- iii. Consortia / joint ventures /sub-contractors are involved; each party must submit individual SARS TCS Pin.
- iv. It is incumbent upon the bidder to ensure their own Tax Compliance status is maintained for the duration of Bid Validity period, non-tax compliant bidders will be disqualified.

8 Evaluation of Bids

Bids will be evaluated in terms of their responsiveness to the bid specifications and requirements as well as such additional criteria as set out in the bid documents.

9 Acceptance or Rejection of a Bids

The Garden Route District Municipality reserves the right to withdraw any invitation to submit a bid and/or to readvertise or to reject any bid or to accept a part of it. The Garden Route District Municipality does not bind itself to accepting the lowest bid.

10 Registration on Accredited Supplier Database

It is expected of all prospective service providers who are not yet registered on the Central Supplier Database to register online (www.csd.gov.za) and verify their company information at Garden Route District Municipality Database Department. The Garden Route District Municipality reserves the right not to award proposals to prospective suppliers who are not registered on the CSD (Central Supplier Database).

11 Site Meeting

No site meeting.

12 Stamp and Other Duties

The successful bidder will be liable for all duties and costs on legal documents resulting in the establishment of a contract and for the surety and retentions.

13 Language of Contract

The contract documents will be compiled in English and the English versions of all referred documents will be taken as applicable.

14 Procurement Policy

Bids will be awarded in accordance with the Preferential Procurement Policy of Garden Route District Municipality, pertaining to the Preferential Procurement Policy Framework Act, No 5 of 2000.

15 Expenses Incurred in Preparation of Bid

The Garden Route District Municipality shall not be liable for any expenses incurred in the preparation and submission of the bid.

16 Wrong Information Furnished

Where a contract has been awarded on the strength of the information furnished by the bidder which, after the conclusion of the relevant agreement, is proved to have been incorrect, the Garden Route District Municipality may, in addition to any other legal remedy it may have, recover from the contractor all costs, losses or damages incurred or sustained by the Municipality as a result of the award of the contract.

17 Validity Period

Bids shall remain valid for 90 days after the bid closure date.

18 General and Special Conditions of Contract

The General Conditions of Contract as well as any Special Conditions of Contract that may form part of this set of bid documents will be applicable to this bid in addition to the conditions of bid.

19 Municipal Rates, Taxes and Charges

- i. The bidder to provide their municipal account of rates and taxes of both the Bidding entity and its directors in its Bid Document submission.
- ii. Any bidder which is or whose directors are in arrear with their municipal rates and taxes due to any Municipality within South Africa for more than three months and have not arranged for a settlement before the bid closure date will be disqualified.
- iii. Bids submission not supported by a recent municipal account will be non-compliant. In the event of leasing, a valid lease agreement <u>must</u> be attached to the bid document.
- iv. A Tenderer must submit a Municipal Account for their primary business location or valid lease agreement, as per address indicated in the bid document, to claim preference points for locality.
- v. Failure to submit a valid Municipal Account or Lease agreement will result in 0 preference point allocation for locality.

20 Contact with Municipality after Bid Closure Date

- i. Bidders shall not contact the Garden Route District Municipality on any matter relating to their bid from the time of the opening of the bid to the time the contract is awarded.
- ii. If a bidder wishes to bring additional information to the notice of the Garden District Municipality, it should do so in writing to the Garden Route District Municipality.
- iii. Any attempt by the firm to influence the Garden Route District Municipality in the bid evaluation, bid comparison or contract award decisions may result in the rejection of the bid.

21 B-BBEE Supplier Bid Declaration

- i. Bidders should complete the "preference claimed for" block in front page of the document, bid declaration point 1.4, 4.1 & 6.1 and failure on the part of a bidder to complete mentioned bullet points, will be interpreted to mean that preference points for B-BBEE status level of contribution are not claimed and you will not receive any points.
- ii. Bids submission not supported by a B-BBEE certificate / sworn affidavit will be non-compliant.
- iii. Joint Ventures and Consortiums to submit a valid B-BBEE certificate in the name of the Joint Venture or Consortium

PART A INVITATION TO BID

YOU ARE HEREB	Y INVITED TO	D BID FO	r requirei	MENTS OF T	THE GARDE	N RO	<u>ute district muni</u>	ICIPALITY	
BID NUMBER:	ITR/02/23-	24	CLOSING	DATE:	22 NOVEMI	BER 2	023	CLOSING TIME:	11:00
	APPOINTM	ENT OF A	CONSULT	ING ENGIN	NEER FOR TH	IE CC	NSULTING ENGIN	EERING SERVICES,	ECSA STAGE 5
DESCRIPTION	DESCRIPTION CONTRACT ADMINISTRATION (CONSTRUCTION PHASE), STAGE 6 CLOSE-OUT AND PART TIME CONSTRUCTION MONITORING (SUPERVISION).						CONSTRUCTION		
THE SUCCESSFUI	BIDDER WI	LL BE REC	QUIRED -TO	FILL IN AN	D SIGN A W	/RITTE	N CONTRACT FOR	RM (MBD 7.1).	
BID RESPONSE D									
			G	ARDEN RO	UTE DISTRIC	T ML	JNICIPALITY		
					HAIN MANA				
					54 YORK ST		in the second		
					GEORG				
					6530				
SUPPLIER INFORI	MATION								
NAME OF BIDDE	ER								
POSTAL ADDRES	SS								
STREET ADDRESS	<u> </u>			T				1	
TELEPHONE NUN	/IBER	CODE				I	NUMBER		
CELLPHONE NU	MBER			T		ı			
FACSIMILE NUM	BER	CODE					NUMBER		
E-MAIL ADDRESS	S								
VAT REG NUMBER	SISTRATION								
_		I	COMI	PULSORY TO	O BE COMP	LETE	BY THE BIDDER		-
TAX COMPLIAN	CF STATUS	TCS PIN	J:		AND	CSI) No:		
B-BBEE STATUS L				l .			BEE STATUS		-
VERIFICATION		☐ Yes					EL SWORN	Yes	
CERTIFICATE						AFF	IDAVIT		
[TICK APPLICAB		∐ No						No	
=				FICATE/ SW	ORN AFFIE	AVIT	(FOR EMES & QS	SEs) MUST BE SUBN	MITTED IN ORDER TO
QUALIFY FOR PR		POINTS FO	OR B-BBEE]			1		T	
ARE YOU						_	ARE YOU A		
ACCREDI REPRESENTATIVE		□Yes		□No			OREIGN BASED	□Yes	□No
AFRICA FOR TH		Lites		Пио			JPPLIER FOR THE OODS /SERVICES	□ res	Пио
/SERVICES /		[IF YFS	ENCLOSE F	PROOF1			VORKS OFFERED?	[IF YES, ANSWER	PART R:31
OFFEREI		[20				'		[20, /	
TOTAL NUMBER									
OFFERE	D					T	OTAL BID PRICE	R	
SIGNATURE O	F RIDDFR								
SIGNATURE OF	DIDDER						DATE		
CAPACITY UND									
	THIS BID IS SIGNED BIDDING PROCEDURE ENQUIRIES MAY BE DIRECTED TO: TECHNICAL INFORMATION MAY BE DIRECTED TO:								
DIDDING FROCE	DUKE ENQU	INIES IVIF	AT DE DIKEC	JILD IO.			ILCITIVICAL INFO	ANIVIATION IVIAT DE	DIRECTED TO.
DEPARTMENT		FINANC	CIAL SERVIC	CES			TECHNICAL SERV	/ICES	
CONTACT PERS	ON	NORM	AN OCTOB	SER			Qamani nkeba	NA	
TELEPHONE NUN	/IDEK	(044) 8	03 1337				(044) 803 1506		
F-MAIL ADDRES	S	norma	no@darder	route gov	72		gamani@garder	route gov za	

PART B

TERMS AND CONDITIONS FOR BIDDING

1.	BID SUBMISSION:					
1.1.	. BIDS MUST BE DELIVERED BY THE STIPULATED TIME TO THE CORRECT ADDRESS. LATE BIDS WILL NOT BE ACCEPTED FOR CONSIDERATION.					
1.2.	ALL BIDS MUST BE SUBMITTED ON THE OFFICIAL FORMS P	ROVIDED- (NOT TO BE RE	E-TYPED) OR ONLINE			
1.3.	THIS BID IS SUBJECT TO THE PREFERENTIAL PROCUREMENT POLICY FRAMEWORK ACT AND THE PREFERENTIAL PROCUREMENT REGULATIONS, 2022, THE GENERAL CONDITIONS OF CONTRACT (GCC) AND, IF APPLICABLE, ANY OTHER SPECIAL CONDITIONS OF CONTRACT.					
	TAX COMPLIANCE REQUIREMENTS					
2.1	BIDDERS MUST ENSURE COMPLIANCE WITH THEIR TAX O	BLIGATIONS.				
2.2	BIDDERS ARE REQUIRED TO SUBMIT THEIR UNIQUE PERSO ORGAN OF STATE TO VIEW THE TAXPAYER'S PROFILE AN		MBER (PIN) ISSUED BY SARS TO ENABLE THE			
2.3	APPLICATION FOR THE TAX COMPLIANCE STATUS (TCS) (USE THIS PROVISION, TAXPAYERS WILL NEED TO REGISTER					
2.4	FOREIGN SUPPLIERS MUST COMPLETE THE PRE-AWARD (Duestionnaire in Part	B: 3.			
2.5	BIDDERS MAY ALSO SUBMIT A PRINTED TCS CERTIFICATE	TOGETHER WITH THE BID				
2.6	IN BIDS WHERE CONSORTIA / JOINT VENTURES / SUB-CONTRACTORS ARE INVOLVED; EACH PARTY MUST SUBMIT A SEPARATE TCS CERTIFICATE / PIN / CSD NUMBER.					
2.7	WHERE NO TCS IS AVAILABLE BUT THE BIDDER IS REGISTERED ON THE CENTRAL SUPPLIER DATABASE (CSD), A CSD NUMBER MUST BE PROVIDED.					
3.	QUESTIONNAIRE TO BIDDING FOREIGN SUPPLIERS					
3.1.	IS THE ENTITY A RESIDENT OF THE REPUBLIC OF SOUTH AF	RICA (RSA)?	☐ YES ☐ NO			
3.2.	DOES THE ENTITY HAVE A BRANCH IN THE RSA?		☐ YES ☐ NO			
3.3.	DOES THE ENTITY HAVE A PERMANENT ESTABLISHMENT IF	THE RSA?	☐ YES ☐ NO			
3.4.	DOES THE ENTITY HAVE ANY SOURCE OF INCOME IN THI	RSA?	☐ YES ☐ NO			
3.5.	IS THE ENTITY LIABLE IN THE RSA FOR ANY FORM OF TAXA	ATION? [☐ YES ☐ NO			
IF THE ANSWER IS "NO" TO ALL OF THE ABOVE, THEN IT IS NOT A REQUIREMENT TO REGISTER FOR A TAX COMPLIANCE STATUS SYSTEM PIN CODE FROM THE SOUTH AFRICAN REVENUE SERVICE (SARS) AND IF NOT REGISTER AS PER 2.3 ABOVE.						
	NB: FAILURE TO PROVIDE ANY OF THE ABOVE PARTICULARS MAY RENDER THE BID INVALID. NO BIDS WILL BE CONSIDERED FROM PERSONS IN THE SERVICE OF THE STATE.					
SI	GNATURE OF BIDDER:					
С	APACITY UNDER WHICH THIS BID IS SIGNED:					

DATE:

INFORMAL TENDER ADVERT

	-
	STAGE 6 CLOSED-OUT AND PART TIME CONSTRUCTION MONITORING (SUPERVISION)
	SERVICES, ECSA STAGE 5 CONTRACT ADMINISTRATION(CONSTRUCTION PHASE),
Tenders are hereby invited for:	APPOINTMENT OF A CONSULTING ENGINEER FOR THE CONSULTING ENGINEERING

Advertisements:Municipal Notice Boards; Municipal Website & E-Publication; Social MediaTender Number:ITR/02/23-24Publish date:13 November 2023Closing date:22 November 2023

Tender application's closing time:11:00 | Tenders will be opened immediately after the aforementioned time at the Garden Route District Municipality Head Office, 54 York Street, George.

Where to access tender documents

Tender documents are obtainable from Mr. Norman October during office hours (Mondays to Thursdays, 08:00 - 16:30 and on Fridays, 08:00 - 13:30. Tel: 044

E-mail: normano@gardenroute.gov.za

Printed copies of the tender can be obtained at a non-refundable fee of R350.00, payable to a cashier at Garden Route District Municipality's Supply Chain Management Unit, Ground Floor, 54 York Street, George or by downloading documents free-of-charge from the Garden Route District Municipality website at www.gardenroute.gov.za

TENDER SUBMISSION RULES

- Tenders are to be completed in accordance with the conditions and tender rules stipulated in the tender document.
- Tender and supporting documents must be delivered in an envelope, clearly marked "ITR/02/23-24 at the Garden Route District Municipality's Head Office, 54 York Street, George
- Tenders may only be submitted on the tender document issued by the Municipality
- · Requirements for sealing, addressing, delivery, opening and assessment of tenders, are stated in the tender document.
- A valid Tax Clearance Status Pin (TCS) and MAAA Number must be submitted with the tender document, failure to submit the
 required documents with your bid will render the bid non-responsive. It is incumbent upon the bidder to ensure their own Tax
 Compliance status is maintained for the duration of Bid Validity period; non-tax compliant bidders will be disqualified
- VAT must be included in all prices (VAT vendor must be registered).
- Late tenders, tenders per fax or e-mail will not be accepted.
- Tenders couriered to be delivered to the Municipality will only be accepted if received within the stipulated closing time.
- Council reserves the right to accept any bid proposal in full or part thereof.
- Council will only award tenders to service providers who are registered on the Central Supplier Database (CSD). Visit https://secure.csd.gov.za if you have not registered on CSD.
- Tenders will only be considered in accordance with the bid requirements.

Tenders will be evaluated and adjudicated in terms of the Preferential Procurement Policy of Council based on the Preferential Procurement Regulations of 2022 and the Garden Route District Municipality Supply Chain Management Policy, where 80 points will be allocated in respect of price and 10/10 points in respect of B-BBEE level contributor status and Locality.

anocated in respect of price and 16/10 points in respect of B-BBE level contributor status and cocating.					
Briefing Session:		NONE			
Clarity on bidding procedures may be directed to:		Mr Norman October; Tel: (044) 803 1337; E-Mail: normano@gardenroute.gov.za			
Clarity on technical information may be directed to:		Mr Qamani Nkebana; Tel: (044) 803 1506 E-Mail: <u>qamani@gardenroute.gov.za</u>			
Notice no.	NONE				

MG Stratu, Municipal Manager, Garden Route District Municipality

Authorised by:

TERMS OF REFERENCE

1. INTRODUCTION

The purpose of the tender is to appoint a Consulting Engineer for the Consulting Engineering services, ECSA Stage 5 Contract Administration (Construction Phase), Stage 6 Close-Out and part time Construction Monitoring for the total construction period of the construction of 4 new above ground fuel tanks at various depots in the Garden Route District Municipal area.

2. DEFINITION

As defined in the specifications.

3. DEMARCATION

4. PRICE VARIATION

The rate as quoted in the tender document will be utilized.

<u>Price schedule</u>: Please note that you may only use the prescribed price schedule as provided in this tender document. No separate price schedules or lists will be accepted, except where it is specifically required.

5. MINIMUM REQUIREMENT

- o Bidders to furnish the following.
- o ECSA Registered Professional,
- o Professional Insurance of minimum R 2 mil,
- Previous experience on similar projects, refer to page PAST EXPERIENCE of the tender document. Please note these references will be contacted. (Consulting Engineers for Fuel tank & Fuel dispenser installations)

GEORGE DEPOT

	ECSA STAGES 1 TO 6	Included	% of Stage	Foo per Stage (P/e)
		Yes/No	Fee	Fee per Stage (R/c)
	Stage 5 - Contract Administration & Inspection	TOTAL F	EE STAGE 5	R
	(Defined as: Manage, administer and monitor the construction contracts and processes including preparation and coordination of procedures and		FFF	BREAKDOWN
	documentation to facilitate practical completion of the works)			BILLARDOWN
	,		100%	
1	Attend site handover	Yes	5%	
2	Issue construction documentation in accordance with the documentation schedule including, in the case of structural engineering, reinforcing bending schedules and detailing and specifications of structural steel sections and connections	Yes	15%	
3	Carry out contract administration procedures in terms of the contract	Yes	15%	
4	Prepare schedules of predicted cash flow	Yes	2%	
5	Prepare pro-active estimates of proposed variations for client decision making	Yes	2%	
6	Attend regular site, technical and progress meetings	Yes	15%	
7	Review the Contractor's quality control programme and advise and agree a quality assurance plan	Yes	2%	
8	Inspect the works for quality and conformity to contract documentation, on average once every 2 weeks during the course of the works as described in more detail in 3.3.2 for Level 1: periodic construction monitoring (MINIMUM OF 4 INSPECTIONS)	Vac	15%	
9	Review the outputs of quality assurance procedures and advise the contractor and client on the adequacy and need for additional controls, inspections and testing		2%	
10	Adjudicate and resolve financial claims by contractor(s)	Yes	2%	
11	Assist in the resolution of contractual claims by the contractor	Yes	2%	
12	Establish and maintain a financial control system	Yes	2%	
13	Clarify details and descriptions during construction as required	Yes	2%	
14	Prepare valuations for payment certificates to be issued by the principal agent	res	2%	
15	Instruct witness and review all tests and mock ups carried out both on and off site	Yes	2%	
16	Check and approve contractor drawings for design intent	Yes	2%	
17	Update and issue drawings register	Yes	2%	
18	Issue contract instructions as and when required	Yes	2%	
19	Review and comment on operation and maintenance manuals, guarantee certificates and warranties	Yes	2%	
20	Inspect the works and issue practical completion and defects lists	Yes	5%	
21	Arrange for the delivery of all test certificates, statutory (regulatory) and other approvals, as built drawings and operating manuals	Yes	2%	

Deliverables will typically include:

Schedules of predicted cash flow

Construction documentation

Drawings register

Estimates for proposed variations

Contract instructions

Financial control reports

Valuations for payment certificates


Progressive and draft final account(s)

Practical completion and defects list

All statutory certification and certificates of compliance as required by the Local and other Statutory Authorities

Stage 6 - Close-Out	TOTAL FEE STAGE 6		R
(Defined as: Fulfil and complete the project close-out including necessary documentation to facilitate effective completion, handover and operation of the project)		FEE	BREAKDOWN
		100%	
1 Inspect and verify the rectification of defects	Yes	20%	
Receive, comment and approve relevant payment valuations and completion certificates	Yes	10%	
Facilitate and/or procure final operations and maintenance manuals, guarantees and warranties.	Yes	30%	
4 Prepare and/or procure as-built drawings and documentation	Yes	30%	
5 Conclude the final accounts where relevant	Yes	10%	
Deliverables will typically include: Valuations for payment certificates Works and final completion lists Operations and maintenance manuals, guarantees and warranties As-built drawings and documentation Final accounts			
NOTES: FEES MUST INCLUDE ALL SITE VISITS	•	Stage 5 + ge 6)	R
	Discount	offer	-R

TENDERED FEE

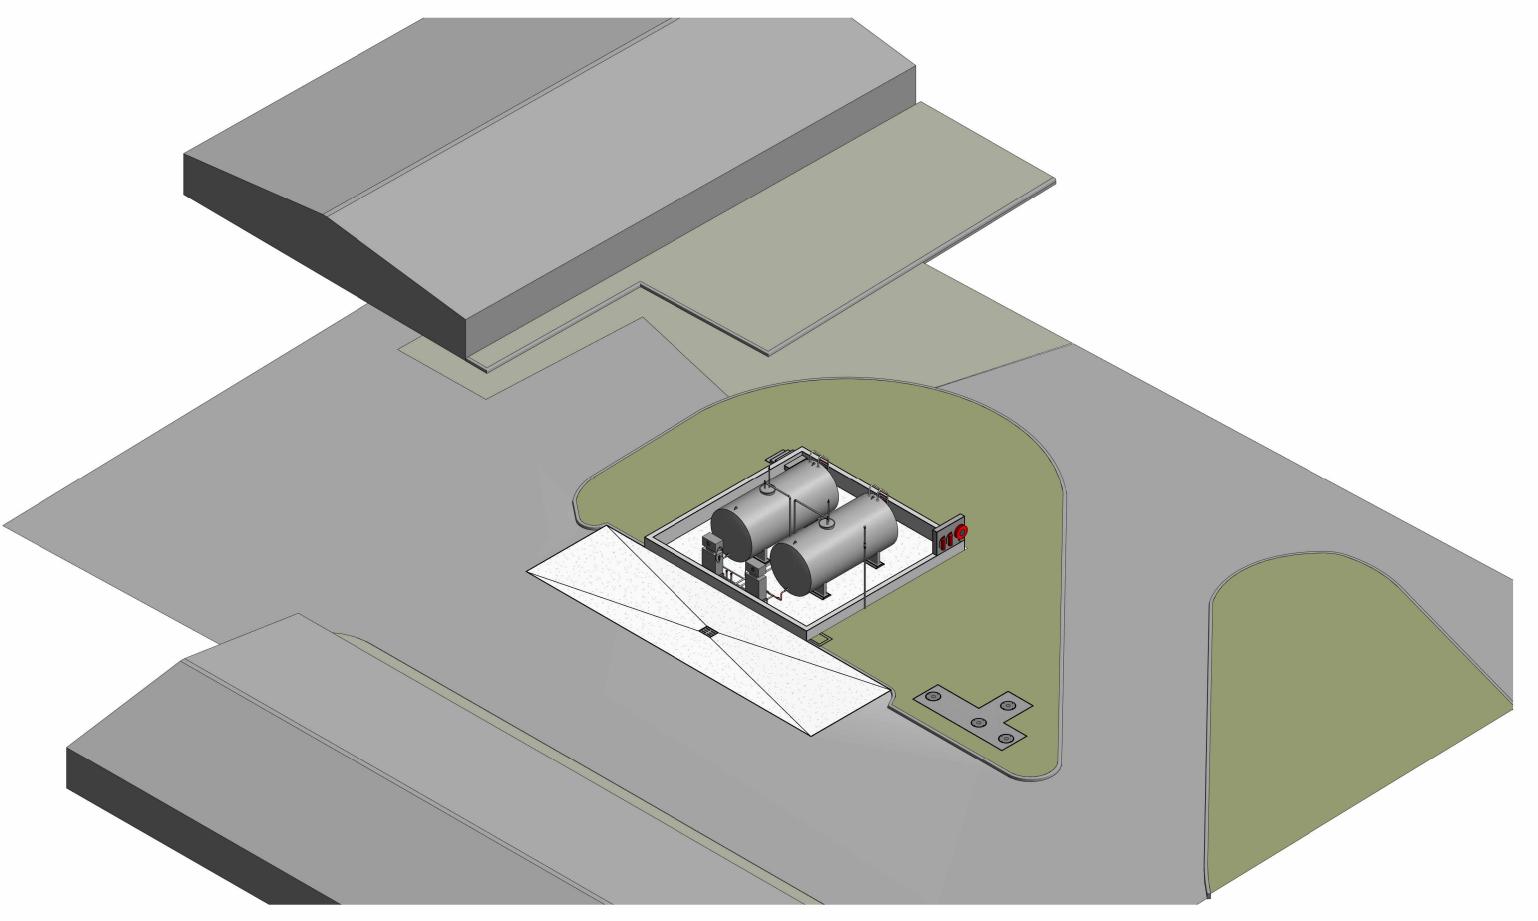


3D SITE VIEW



SITE PLAN LAYOUT 1

1:750

Google Maps 33°57'50.4"S 22°28'30.0"E

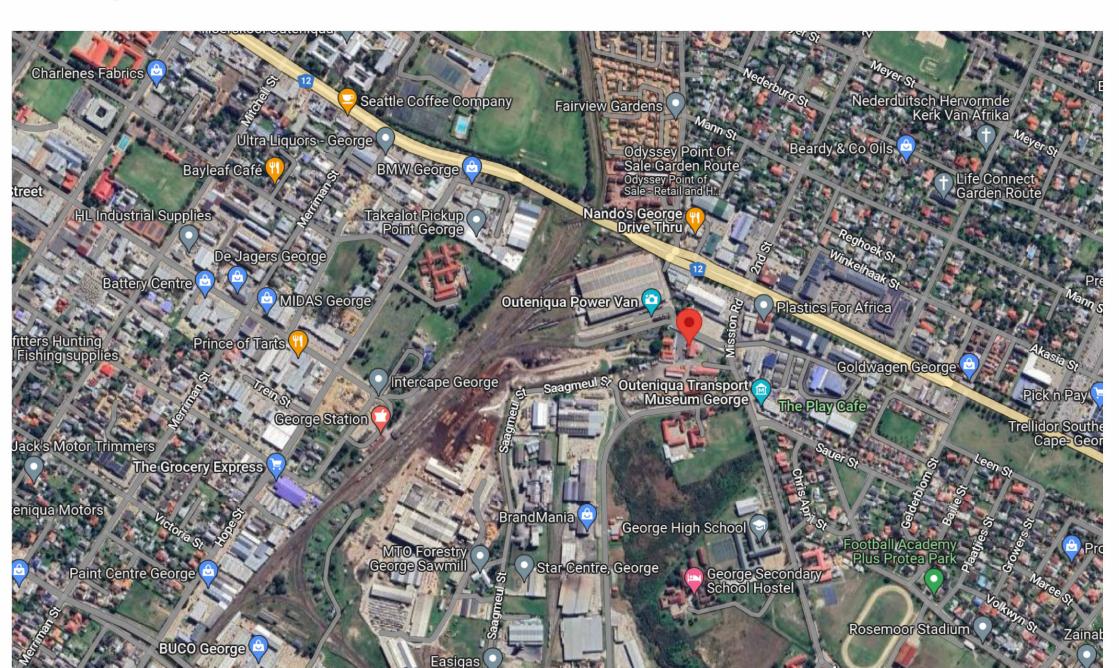

Imagery ©2023 Airbus, CNES / Airbus, Maxar Technologies, Map data ©2023 AfriGIS (Pty) Ltd 200 m

33°57'50.4"S 22°28'30.0"E

-33.964000, 22.475000

© George Central, George, 6530

GENERAL NOTES

- ALL FILLING POINTS ON TANKS SHALL BE CLEARLY IDENTIFIED TO INDICATE THE TYPE OF PETROLEUM THAT THE TANK HOLDS AND THE CAPACITY OF THE TANK.
- SAFE ROAD ACCESS FOR ALL ROAD TANKER DELIVERIES SHALL BE
- THE INSTALLATION OF SUBMERSIBLE PUMPS, DISPENSERS AND SUCTION PUMPS SHALL BE IN ACCORDANCE WITH SANS 10089-3.

SELECTION AND INSTALLATION OF ELECTRICAL EQUIPMENT SHALL COMPLY WITH THE FOLLOWING:

- THE OCCUPATIONAL HEALTH AND SAFETY ACT, 1993 (ACT NO. 85 OF 1993)
- SANS 10089-2;
- SANS 10108; AND • SANS 10142-1.





Diemersfontein Wine & Country Estate

STRUCTURES | FUEL | FIRE | CIVIL info@pspconsult.co.za

PROJECT INFO

I INOULOT IIII O		
OJECT TITLE	PSP REF: 230103	3
NIGTOLIOTION OF A FUEL DEDOTO IN	CONTRACT NO.	
ONSTRUCTION OF 6 FUEL DEPOTS IN IE GRDM AREA		
IPLOYER	EMPLOYER ADRESS	3
Mu.	54 YORK STREET	



www.gardenroute.gov.za

230103-G1


SHEET: 1 of 1

SIGNATURE

DRAWING INFO	
DRAWING TITLE	DRAWING NO.

GEORGE DEPOT - SITE DEVELOPMENT



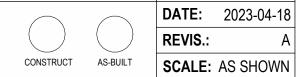

DRAWING APPROVAL (EMPLOYER)


SIGNATORY NAME: IN CAPACITY AS: DATE APPROVED: SIGN.:

INTERNAL APPROVAL

DWG APPROVAL		DESIGN APPROVAL	DATE COMPLETED	
DRAWING BY:	МН	DESIGNED BY:	DESIGN:	
CHECKED BY:	TP	APPROVD BY:	APPRVD:	
CHECKED BY:		ECSA NR.:	DRAWN:	2023-04-1
SIGN.:		SIGN.:	APPRVD:	2023-04-1


DRAWING REVISION LIST

A 2023-04-18 ISSUED FOR TENDER PURPOSES

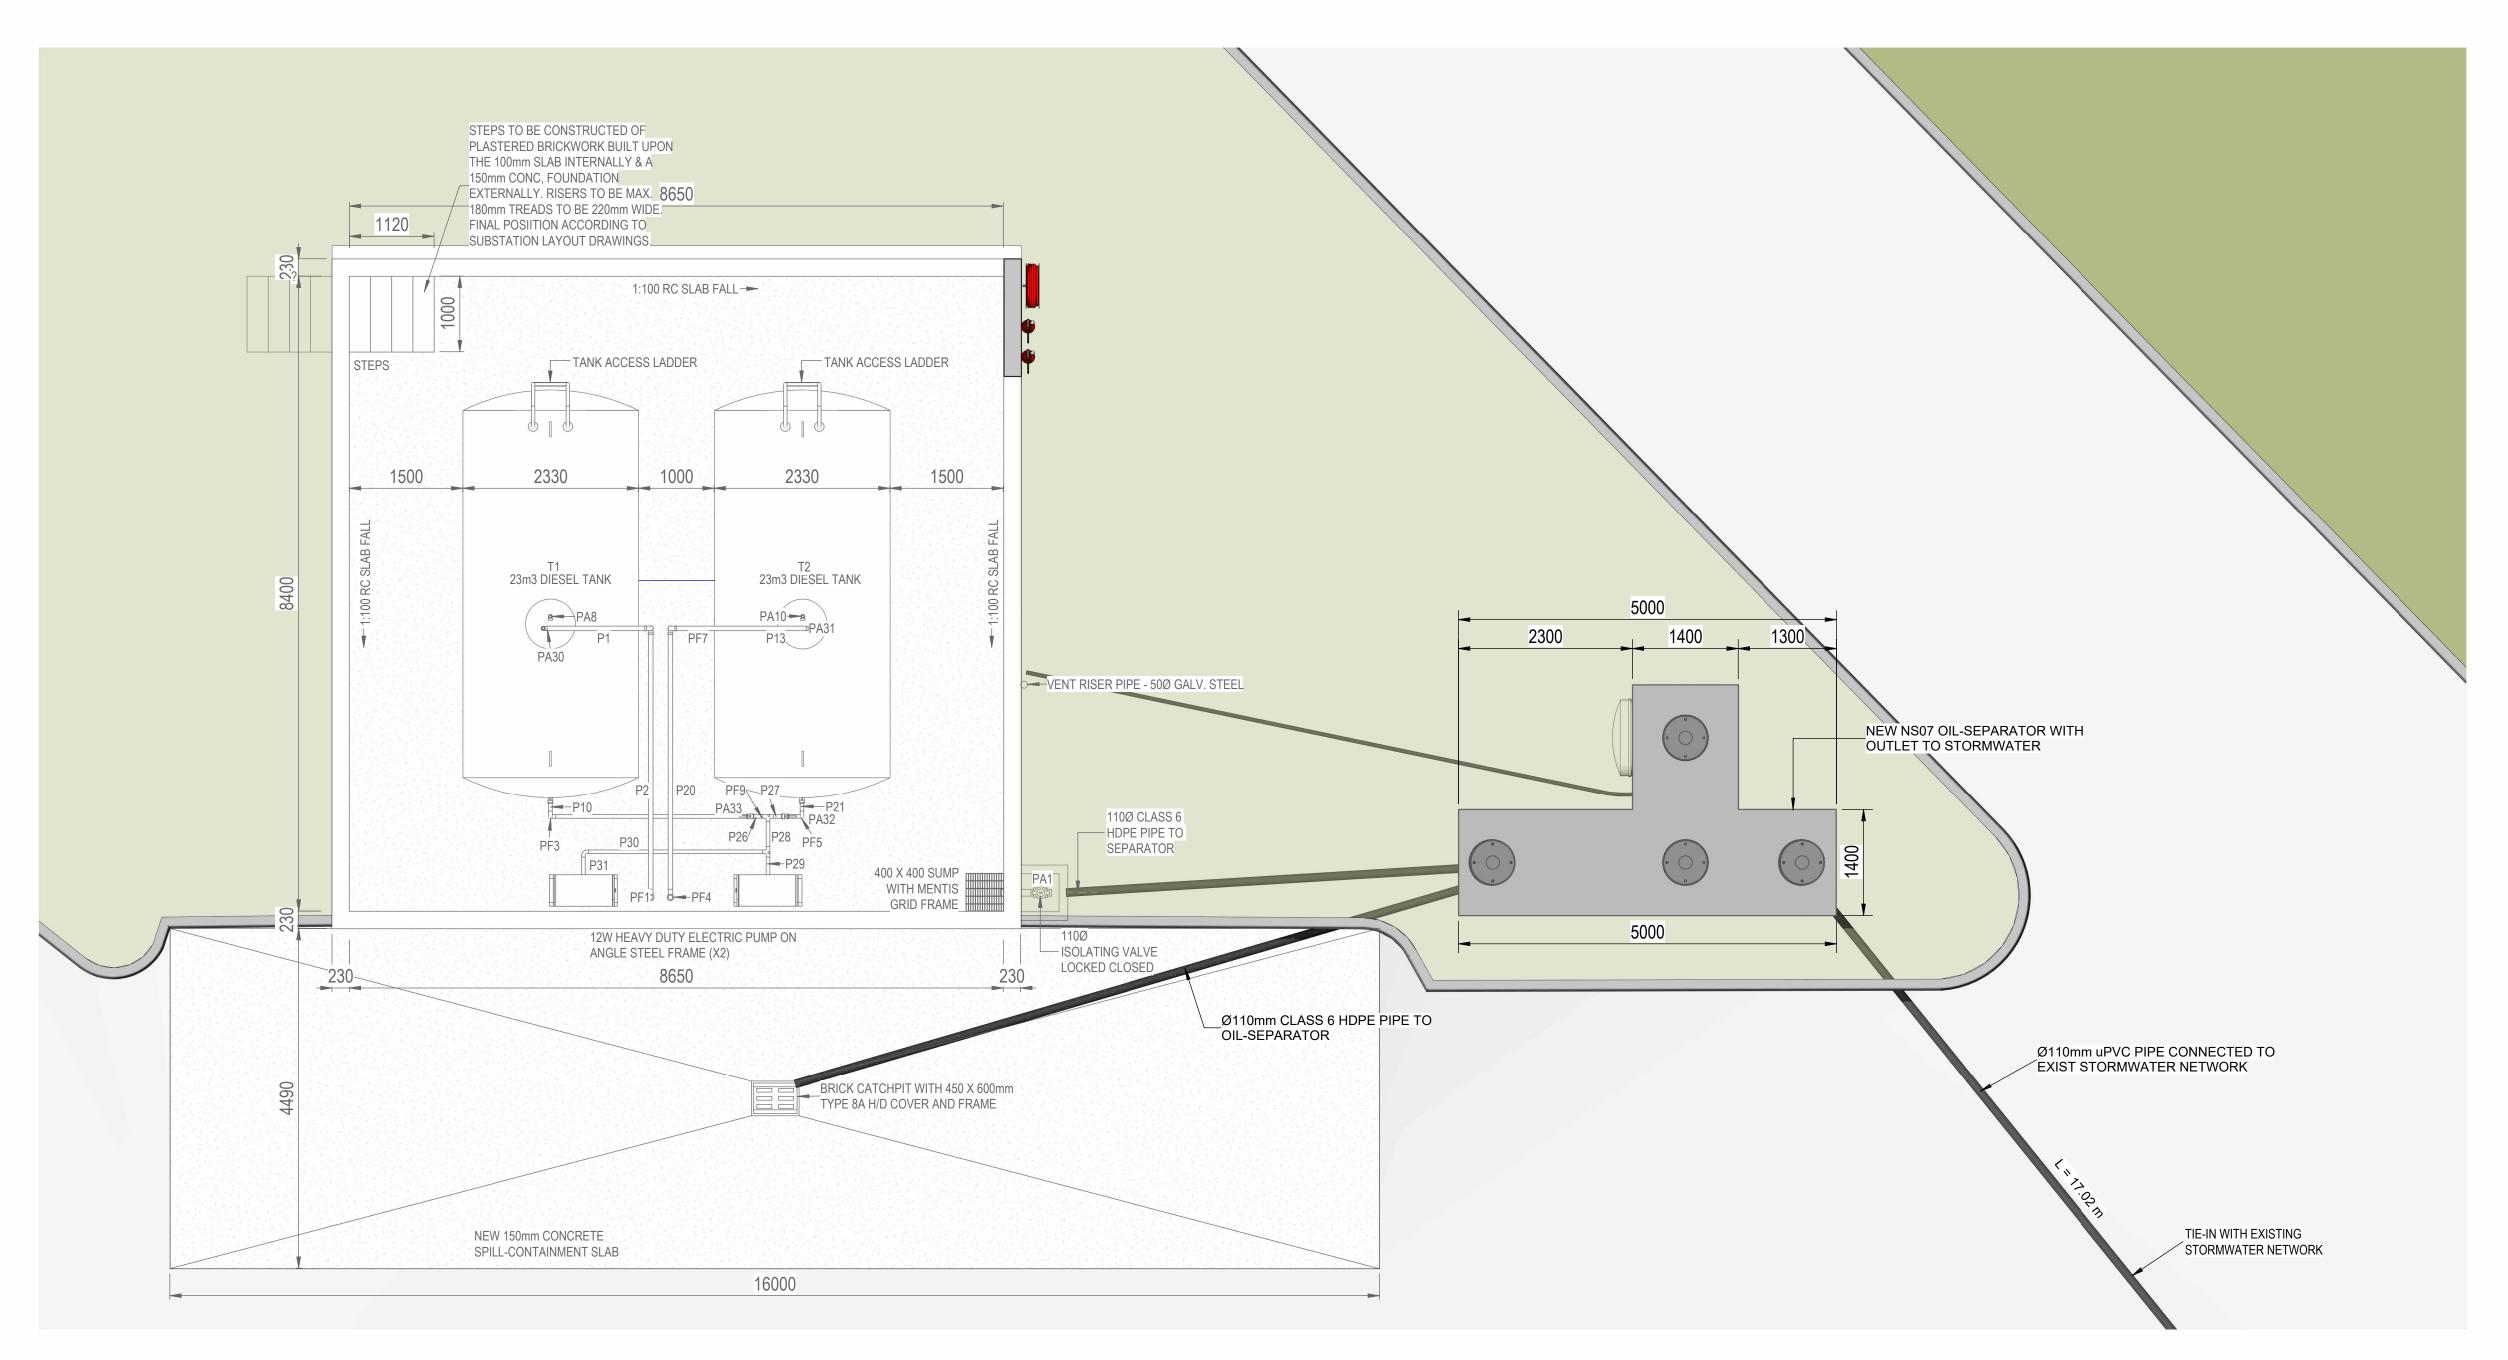

SITE PLAN LAYOUT 2

1:50

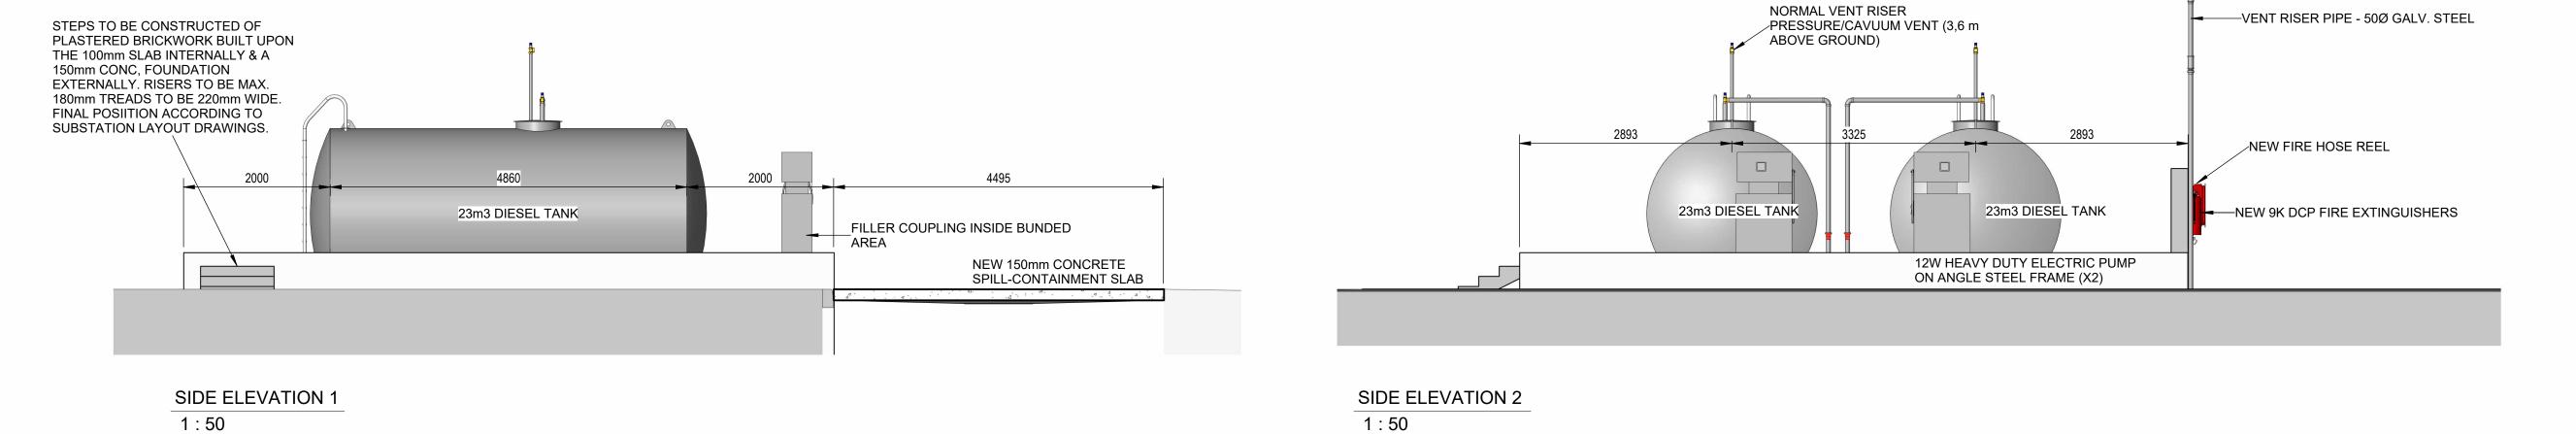

GENERAL NOTES

- ALL FILLING POINTS ON TANKS SHALL BE CLEARLY IDENTIFIED TO INDICATE THE TYPE OF PETROLEUM THAT THE TANK HOLDS AND THE CAPACITY OF THE TANK.
- SAFE ROAD ACCESS FOR ALL ROAD TANKER DELIVERIES SHALL BE PROVIDED.
- THE INSTALLATION OF SUBMERSIBLE PUMPS, DISPENSERS AND SUCTION PUMPS SHALL BE IN ACCORDANCE WITH SANS 10089-3.

SELECTION AND INSTALLATION OF ELECTRICAL EQUIPMENT SHALL COMPLY WITH THE FOLLOWING:

- THE OCCUPATIONAL HEALTH AND SAFETY ACT, 1993 (ACT NO. 85 OF 1993)
- SANS 10089-2;
- SANS 10108; AND • SANS 10142-1.

SCALE BAR 2m



VISUAL SCALE 1:100 @ A1


Diemersfontein Wine & Country Estate


PROJECT INFO PROJECT TITLE **PSP REF:** 230103 CONTRACT NO. CONSTRUCTION OF 6 FUEL DEPOTS IN THE GRDM AREA EMPLOYER ADRESS **EMPLOYER** 54 YORK STREET GEORGE, 6530 Tel: 044-803-1300 www.gardenroute.gov.za


DRAWING TITLE	DRAWING NO.
GEORGE DEPOT - SITE LAYOUT & ELEVATIONS	230103-G2
PROJECT PHASE	SHEET: 1 of
	DATE : 2023-04-1
	REVIS.:
COUNCIL TENDER CONSTRUCT AS-BUILT	SCALE: AS SHOW
DRAWING APPROVAL (EMPLOYER)	SIGNATURE
SIGNATORY NAME:	
IN CAPACITY AS:	
DATE APPROVED:	SIGN.:

DWG APPROV	AL	DESIGN APPROVAL	DATE COMPLETED	
DRAWING BY:	МН	DESIGNED BY:	DESIGN:	
CHECKED BY:	TP	APPROVD BY:	APPRVD:	
CHECKED BY:		ECSA NR.:	DRAWN:	2023-04-1
SIGN.:		SIGN.:	APPRVD:	2023-04-1

DRAWING REVISION LIST A 2023-04-18 ISSUED FOR TENDER PURPOSES

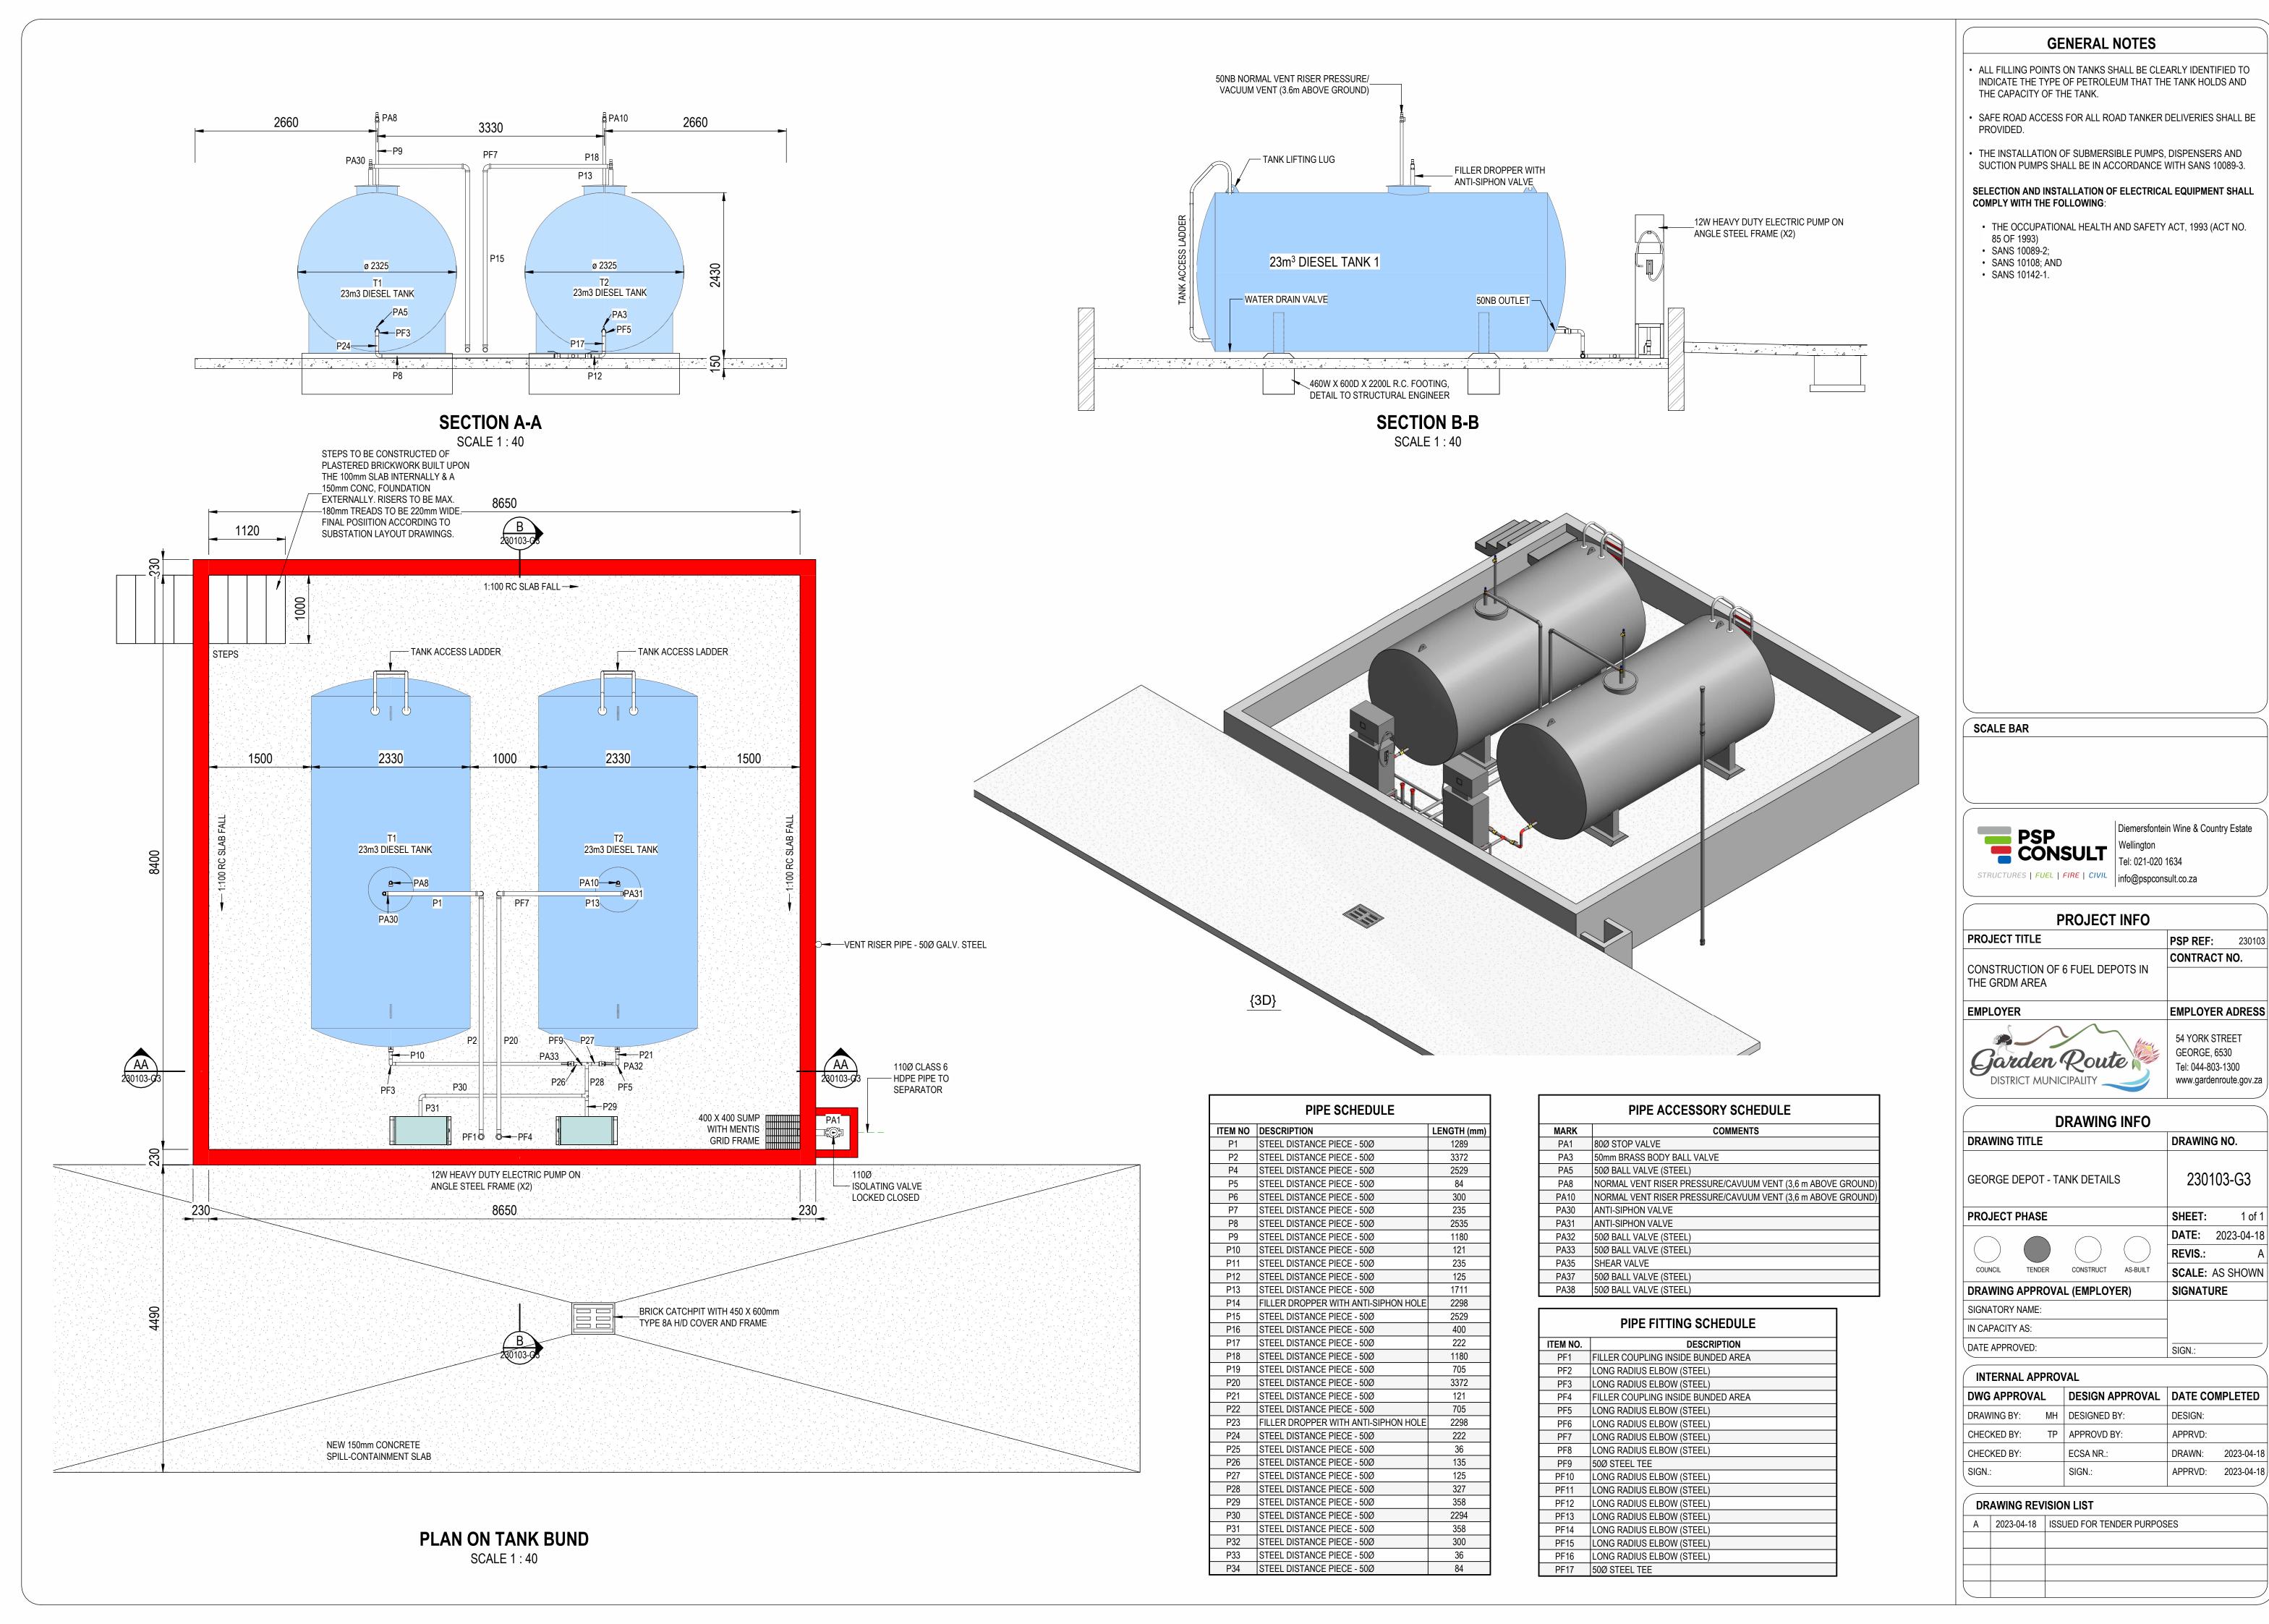

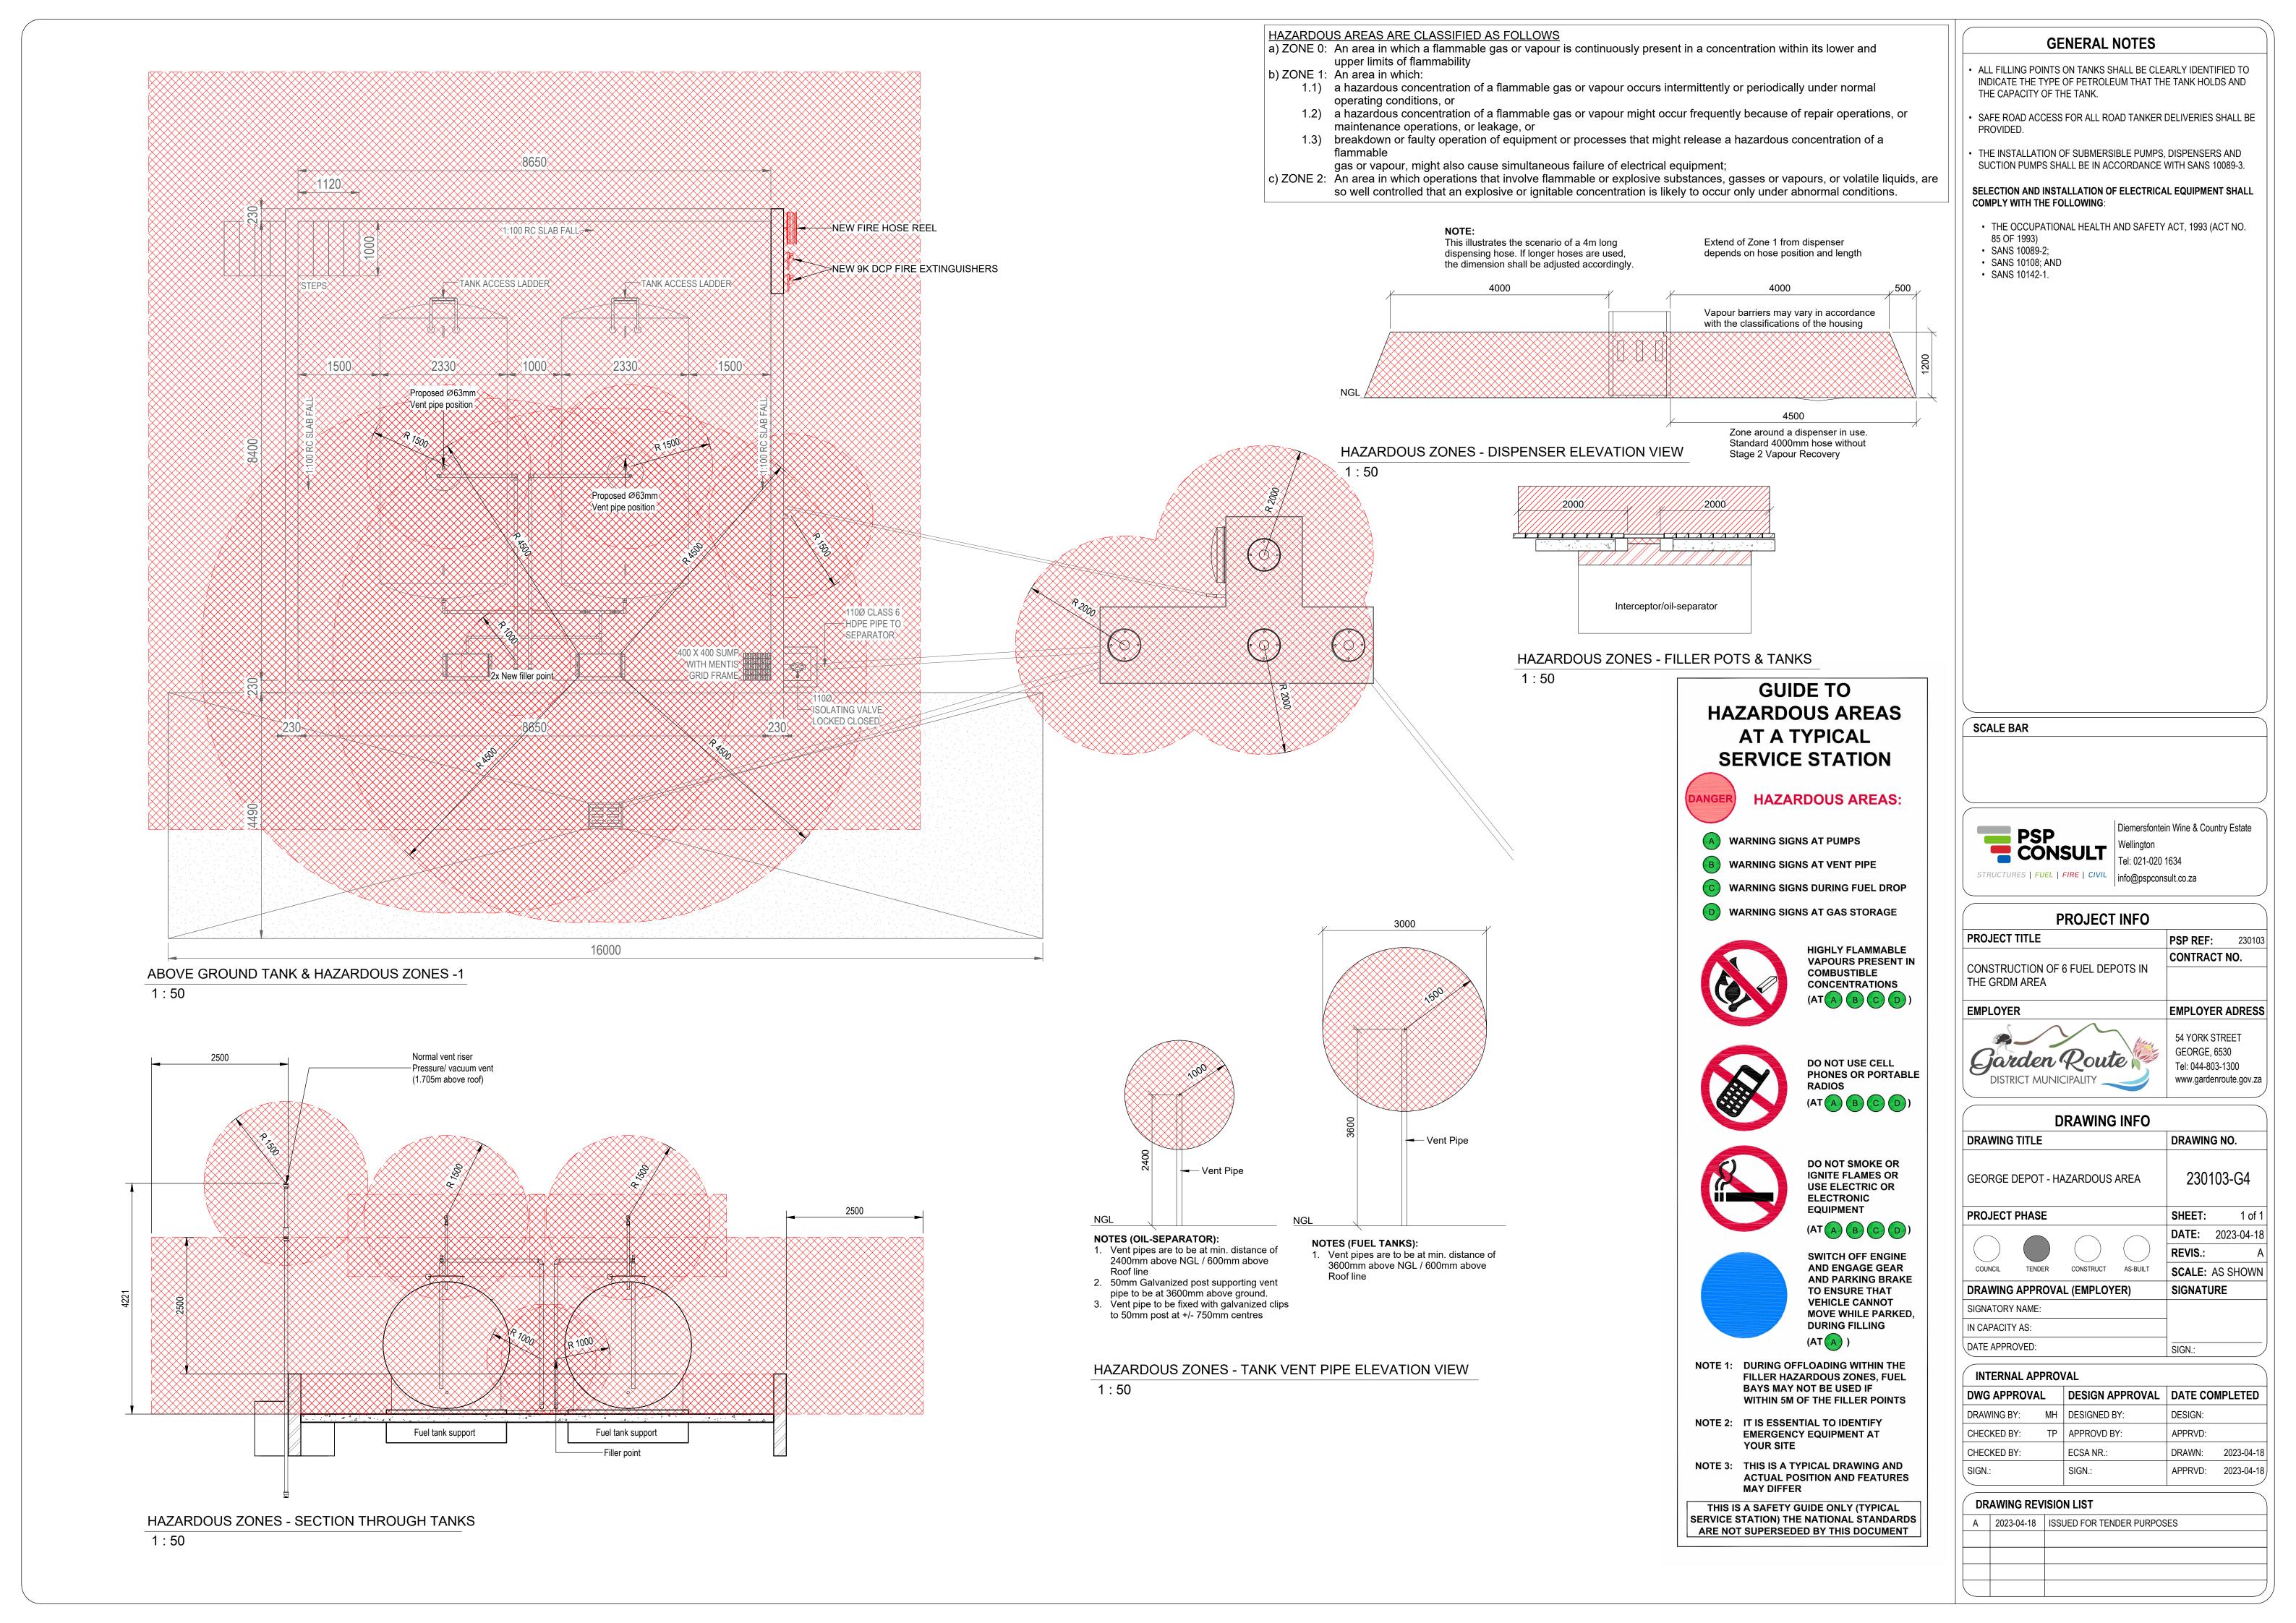

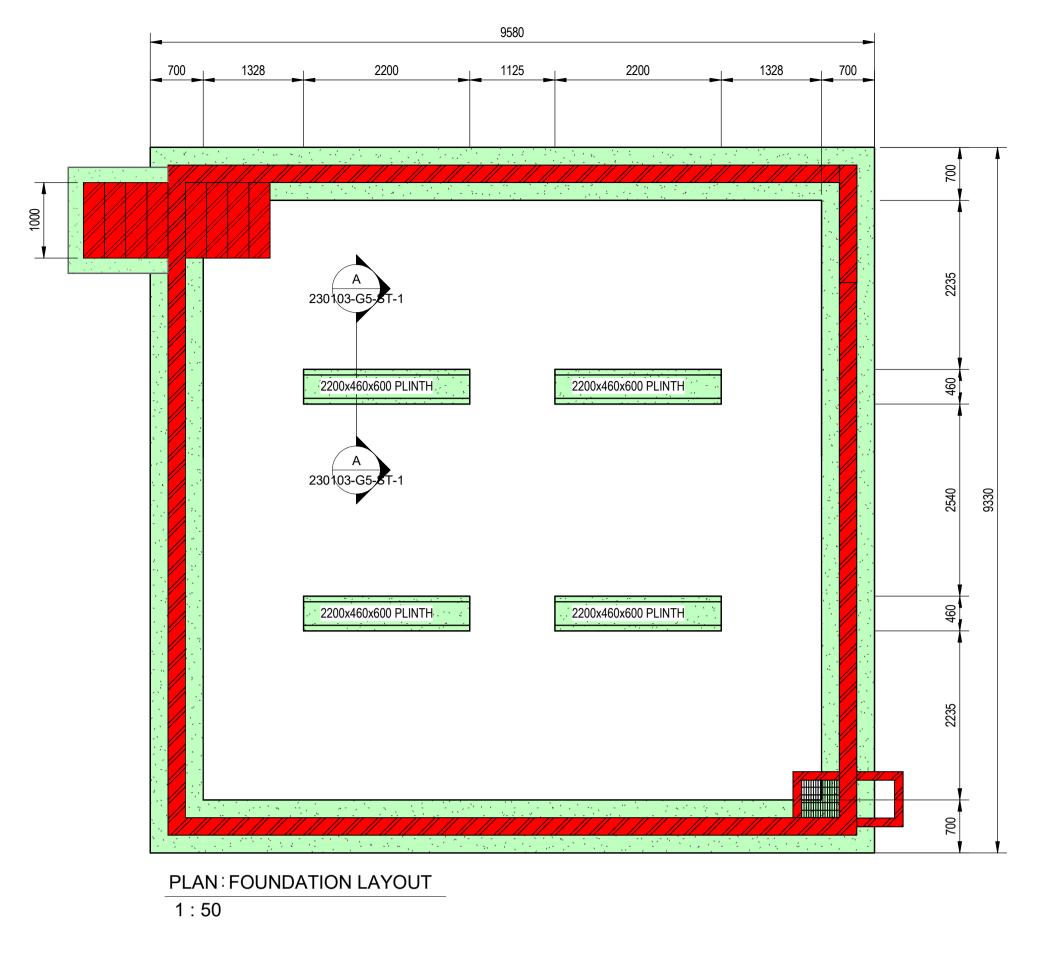

SAW-CUT JOINTS TO BE INTRODUCED 20 - 30

HOURS AFTER CASTING.

01

1:5

DETAIL: SAW-CUT JOINT (SJ)

1. FINISHED SURFACE BED LEVEL.

2. 1ST CUT: 50 mm X 3 mm WIDE.

3. 2ND CUT: 20 mm X 6 mm WIDE.

4. 8 mm CORDEX BACKING CORD.

5. GREY SIKAFLEX 11 FC OR SIMILAR

APPROVED JOINT SEALANT AS PER

MANUFACTURER'S SPECIFICATIONS.

125 mm CLASS 30/19 CONCRETE SLAB WITH REF 245 WELDED MESH. NOTE: CJ: CONSTRUCTION JOINT SJ: SAW-CUT JOINT BUND WALL

1. FINISHED SURFACE BED LEVEL. 1. EXCAVATE TO MINIMUM 750 mm BELOW CURRENT GROUND LEVEL. ENGINEER TO CONFIRM

2. 120 mm x 10 mm JOINTEX TO STOP 10 mm LOWER

3. GREY JOINT SEALANT SUCH AS SIKAFLEX 11 FC

OR SIMILAR APPROVED TO FINISH OFF FLUSH

THAN CONCRETE SURFACE

WITH CONCRETE SURFACE

DETAIL:CONSTRUCTION JOINT (CJ)1

1:5

CASTING OF FOUNDATION. 2. 700 mm X 250 mm REINFORCED CONCRETE STRIP FOUNDATION, STRENGTH CLASS 25/19. REINFORCING AS PER BENDING SCHEDULES.

FINAL DEPTH ON SITE. COMPACT THOROUGHLY WITH WHACKER PRIOR TO

230 mm MASONRY BUND WALL. PLASTER AND PAINT

4. 150 mm X 2.8 mm GALVANIZED BRICKFORCE EVERY 2nd LAYER.

5. 150 mm IMPORTED G5 FILL MATERIAL COMPACTED AT OPTIMUM MOISTURE CONTENT TO 98% MOD AASHTO.

PLAN SURFACE BED LAYOUT

6. IN-SITU FILL MATERIAL COMPACTED AT OPTIMUM MOISTURE

CONTENT TO 93% MOD AASHTO. 7. 30 mm WELL COMPACTED SAND BLINDING LAYER.


8. 0.25 mm POLYOLEFIN DAMP PROOF COURSE (DPC) BELOW FLOOR AND TURNED UP AT WALLS AND CONCRETE PLINTHS TO AT LEAST ABOVE FLOOR HEIGHT. OVERLAPS OF DPC SHEETS TO BE MINIMUM 200 mm.

9. 125 mm CLASS 30/19 CONCRETE FLOOR REINFORCED WITH REF 245 WELDED STEEL MESH. MESH OVERLAPS TO BE MINIMUM 200 mm.

10. 115 mm X 10 mm JOINTEX BETWEEN FLOOR SLAB AND WALL.

11. TOP 10 mm OF JOINT TO BE SEALED WITH GREY JOINT SEALANT SUCH AS SIKAFLEX 11 FC OR SIMILAR APPROVED TO FINISH OFF FLUSH WITH CONCRETE SURFACE

03

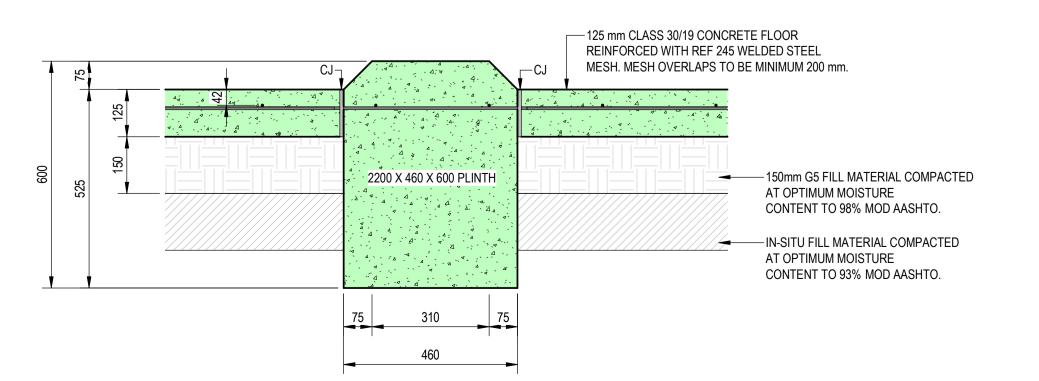

SECTION A-A: PLINTH & SURFACE BED

1:10

-CLASS 25/19 CONCRETE FOUNDATION

> SECTION THRU' STAIRS 1:25

TYPICAL SECTION: STRIP FOUNDATION

700

1:10

GENERAL NOTES

1. REINFORCING STEEL:

A. REINFORCING STEEL MUST COMPLY WITH THE FOLLOWING CODES OF PRACTICE: SANS 282:2004, SANS 920:2005, B. ALL DIMENSIONS SHOWN ARE OUTER DIMENSIONS, EXCEPT

WHERE INDICATED DIFFERENTLY.

C. MINIMUM CONCRETE COVER TO REINFORCEMENT MUST BE AS STATED BELOW:

· BEAMS: 25mm

· COLUMNS: 40mm

· FOUNDATIONS UNDERGROUND: 75mm

· PLASTERED SLABS: 20mm OR THE DIAMETER OF THE REINFORCING OR THE DIMENSION OF THE COARSE AGGREGATE, BUT NOT LESS THAN 20mm. THESE DIMENSIONS EXCLUDE THE PLASTER LAYER.

· UN-PLASTERED SLAB REINFORCING COVER TO BE AS STATED ABOVE.

· BEAM STIRRUPS: 15mm

D. CONTRACTOR TO PROVIDE PVC OR CONCRETE SPACER BLOCKS BETWEEN REINFORCING AND FORMWORK TO OBTAIN REQUIRED COVER.

2. CONCRETE:

A. WALLBEAMS MAY ONLY BE CAST ONCE THE MASONRY WORK

DIRECTLY BELOW IS COMPLETED.

B. CONCRETE MIX: · CLASS 25/19 CONCRETE WITH COMPRESSIVE STRENGTHS AS

FOLLOWS:

a. 7 DAYS - 18MPa.

b. 28 DAYS - 25MPa.

· MAXIMUM SLUMP: 75mm.

· ALL MASS CONCRETE AS APPROVED BY ENGINEER. C. CASTING OF CONCRETE MUST TAKE PLACE WITHIN 15 MINUTES FROM MIXING AND MUST BE TRANSPORTED AND COMPACTED IN SUCH A MANNER AS TO PREVENT SEGREGATION OF THE MATERIALS.

ALL CONCRETE TO BE VIBRATED. D. ALL EXPOSED SURFACES OF CONCRETE MUST BE KEPT WET FOR 7 DAYS AFTER CASTING.

E. CONCRETE MUST BE CAST UNINTERRUPTEDLY UP TO EXPANSION JOINT OR CONSTRUCTION JOINT AS INDICATED BY ENGINEER ON SITE OR ON DRAWINGS.

F. APPARATUS FOR THE SLUMP TEST MUST BE AVAILABLE ON SITE TO THE ENGINEER AT ALL TIMES. THE WET CONCRETE MUST BE CASTING

TO ENSURE THE MIX IS NOT TOO WET. G. MIXING OF CONCRETE IN AN ELECTRIC MIXER MUST TAKE PLACE

FOR A MINIMUM DURATION OF 2 MINUTES. H. NO OPENINGS OF ANY KIND MAY BE ALLOWED OR CREATED IN THE

CONCRETE WITHOUT THE PERMISSION OF THE ENGINEER. J. TEST CUBES (THREE PER MIX BATCH) MUST BE DONE BY THE CONTRACTOR ACCORDING TO THE RELEVANT SANS CODE OF PRACTICE.

K. SLUMP TEST CONE TO BE FILLED IN FOUR LAYERS. EACH LAYER IS TO BE COMPACTED BY PROBING IT 25 TIMES WITH A 16mm ROUND BAR, 600mm LONG, WITH A ROUNDED END. CONE IS TO BE REMOVED CAREFULLY AND PLACED NEXT TO THE CONCRETE. THE SLUMP IS GIVEN BY THE DIFFERENCE IN HEIGHT BETWEEN THE CONE AND THE CONCRETE.

SCALE BAR



Diemersfontein Wine & Country Estate

PROJECT INFO

PROJECT TITLE **PSP REF:** 230103 CONTRACT NO. CONSTRUCTION OF 6 FUEL DEPOTS IN THE GRDM AREA **EMPLOYER EMPLOYER ADRESS**



GEORGE, 6530 Tel: 044-803-1300 www.gardenroute.gov.za

SIGN.:

54 YORK STREET

DRAWING TITLE DRAWING NO. GEORGE DEPOT - STRUCTURAL DETAILS | 230103-G5-ST-1

DRAWING INFO

PROJECT PHASE SHEET: 1 of 2 **DATE**: 2023-05-08

TENDER CONSTRUCT AS-BUILT SCALE: AS SHOWN DRAWING APPROVAL (EMPLOYER) SIGNATURE SIGNATORY NAME: IN CAPACITY AS:


INTERNAL APPROVAL


DATE APPROVED:

DWG APPROVAL DESIGN APPROVAL DATE COMPLETED DRAWING BY: BK DESIGNED BY: DESIGN: TE | APPROVD BY: APPRVD: CHECKED BY: CHECKED BY: ECSA NR.: DRAWN: 2023-05-04 SIGN.: SIGN.: APPRVD: 2023-05-04

DRAWING REVISION LIST

A 2023-05-04 ISSUED FOR TENDER PURPOSES

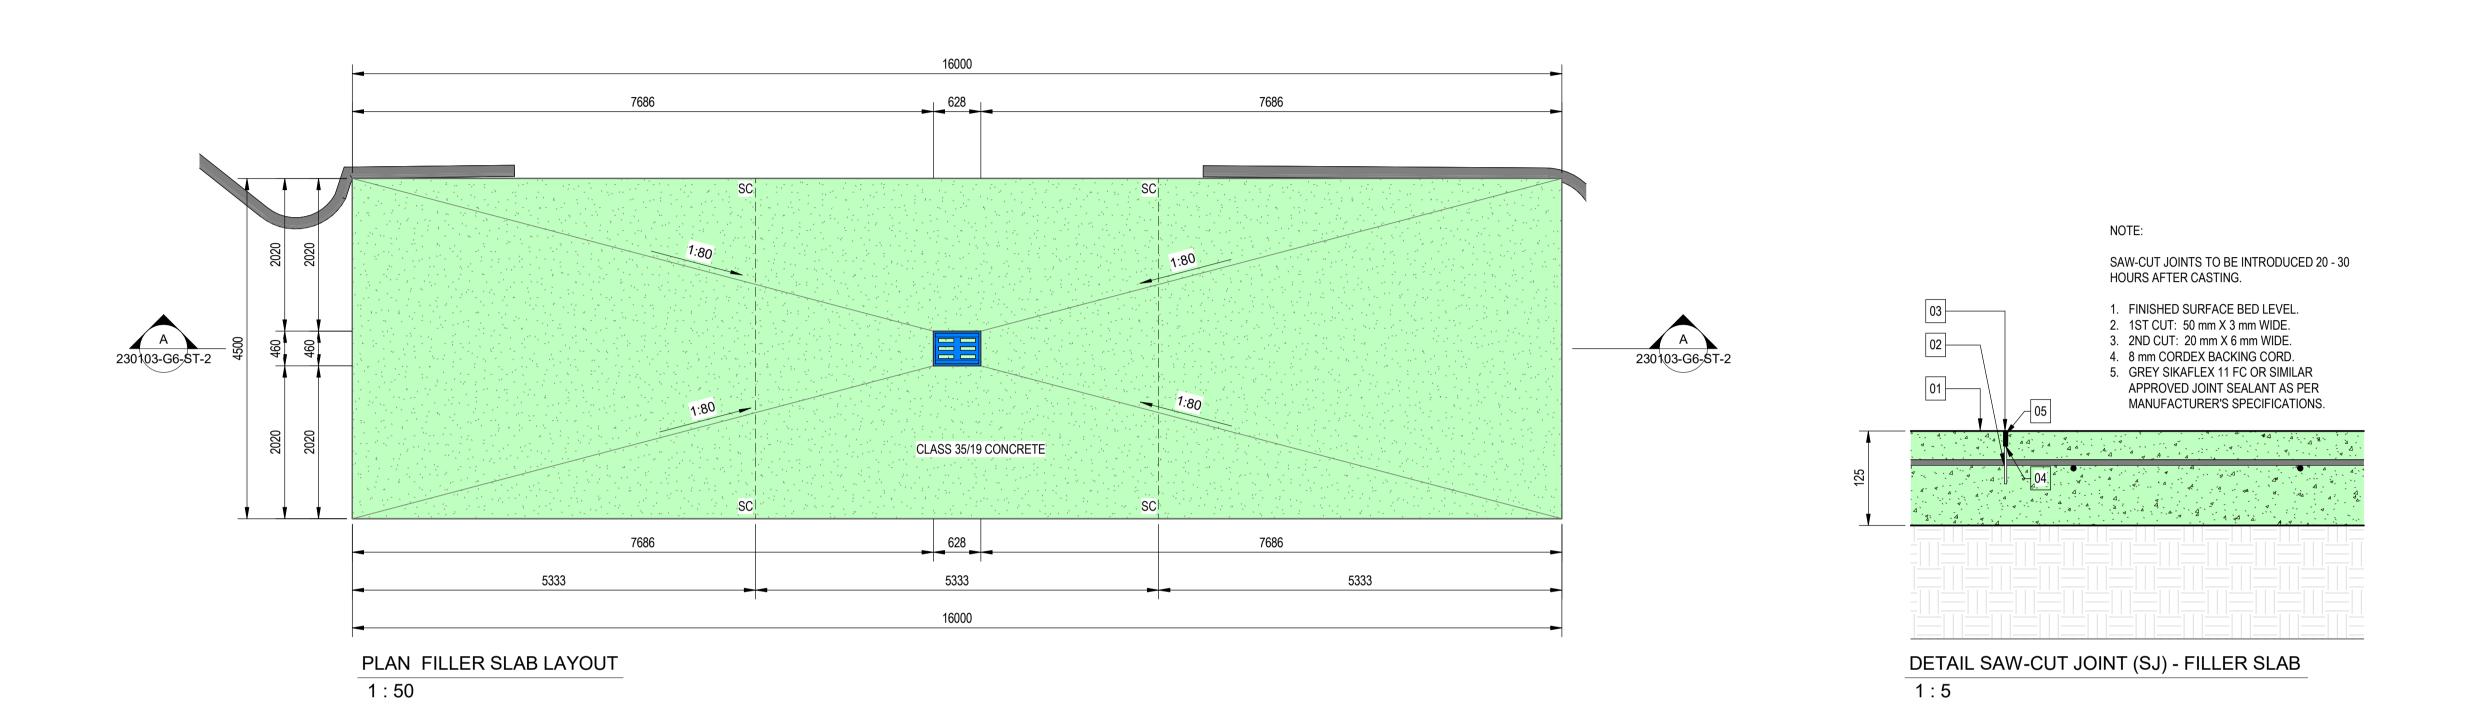

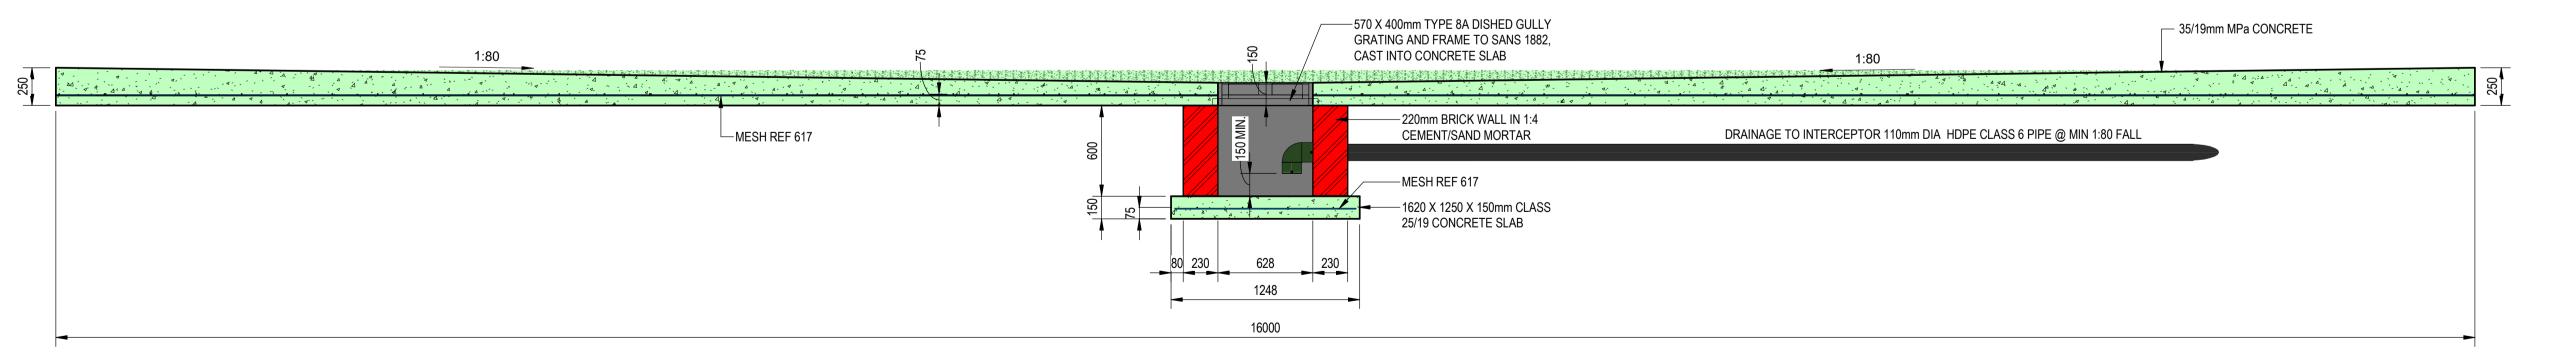

SECTION A-A FILLER SLAB FOUNDATION

1:25

GENERAL NOTES

1. REINFORCING STEEL:

A. REINFORCING STEEL MUST COMPLY WITH THE FOLLOWING CODES OF PRACTICE: SANS 282:2004, SANS 920:2005,

B. ALL DIMENSIONS SHOWN ARE OUTER DIMENSIONS, EXCEPT WHERE INDICATED DIFFERENTLY.

C. MINIMUM CONCRETE COVER TO REINFORCEMENT MUST BE AS STATED BELOW:

· BEAMS: 25mm

· COLUMNS: 40mm

· FOUNDATIONS UNDERGROUND: 75mm

· PLASTERED SLABS: 20mm OR THE DIAMETER OF THE REINFORCING OR THE DIMENSION OF THE COARSE AGGREGATE, BUT NOT LESS THAN 20mm. THESE DIMENSIONS EXCLUDE THE PLASTER LAYER.

· UN-PLASTERED SLAB REINFORCING COVER TO BE AS STATED ABOVE.

· BEAM STIRRUPS: 15mm

D. CONTRACTOR TO PROVIDE PVC OR CONCRETE SPACER BLOCKS BETWEEN REINFORCING AND FORMWORK TO OBTAIN REQUIRED COVER.

2. CONCRETE: A. WALLBEAMS MAY ONLY BE CAST ONCE THE MASONRY WORK DIRECTLY BELOW IS COMPLETED.

B. CONCRETE MIX: · CLASS 25/19 CONCRETE WITH COMPRESSIVE STRENGTHS AS

FOLLOWS:

a. 7 DAYS - 18MPa.

b. 28 DAYS - 25MPa. · MAXIMUM SLUMP: 75mm.

· ALL MASS CONCRETE AS APPROVED BY ENGINEER.

C. CASTING OF CONCRETE MUST TAKE PLACE WITHIN 15 MINUTES FROM MIXING AND MUST BE TRANSPORTED AND COMPACTED IN SUCH A MANNER AS TO PREVENT SEGREGATION OF THE MATERIALS.

ALL CONCRETE TO BE VIBRATED. D. ALL EXPOSED SURFACES OF CONCRETE MUST BE KEPT WET FOR 7 DAYS AFTER CASTING.

E. CONCRETE MUST BE CAST UNINTERRUPTEDLY UP TO EXPANSION JOINT OR CONSTRUCTION JOINT AS INDICATED BY ENGINEER ON SITE OR ON DRAWINGS.

F. APPARATUS FOR THE SLUMP TEST MUST BE AVAILABLE ON SITE TO THE ENGINEER AT ALL TIMES. THE WET CONCRETE MUST BE CASTING

TO ENSURE THE MIX IS NOT TOO WET. G. MIXING OF CONCRETE IN AN ELECTRIC MIXER MUST TAKE PLACE

FOR A MINIMUM DURATION OF 2 MINUTES. H. NO OPENINGS OF ANY KIND MAY BE ALLOWED OR CREATED IN THE CONCRETE WITHOUT THE PERMISSION OF THE ENGINEER.

J. TEST CUBES (THREE PER MIX BATCH) MUST BE DONE BY THE CONTRACTOR ACCORDING TO THE RELEVANT SANS CODE OF PRACTICE.

K. SLUMP TEST CONE TO BE FILLED IN FOUR LAYERS. EACH LAYER IS TO BE COMPACTED BY PROBING IT 25 TIMES WITH A 16mm ROUND BAR, 600mm LONG, WITH A ROUNDED END. CONE IS TO BE REMOVED CAREFULLY AND PLACED NEXT TO THE CONCRETE. THE SLUMP IS GIVEN BY THE DIFFERENCE IN HEIGHT BETWEEN THE CONE AND THE CONCRETE.

SCALE BAR



Diemersfontein Wine & Country Estate

PROJECT INFO PROJECT TITLE **PSP REF:** 230103 CONTRACT NO.

CONSTRUCTION OF 6 FUEL DEPOTS IN THE GRDM AREA

EMPLOYER

DATE APPROVED:

EMPLOYER ADRESS 54 YORK STREET GEORGE, 6530 Tel: 044-803-1300

SIGN.:

www.gardenroute.gov.za

	[DRAWING	INFO		
DRAWING	TITLE			DRAWING	NO.
GEORGE	DEPOT - F	ILLER SLAB		230103-0	G6-ST-2
PROJECT	PHASE			SHEET:	2 of 2
				DATE: 2	023-05-08
				REVIS.:	А
COUNCIL	TENDER	CONSTRUCT	AS-BUILT	SCALE: AS	SHOWN
DRAWING	APPROV	AL (EMPLOY	ER)	SIGNATUR	E
SIGNATORY	Y NAME:				
IN CAPACIT	Y AS:				

INTERNAL APPROVAL							
DWG APPROV	AL	DESIGN APPROVAL	DATE CO	MPLETED			
DRAWING BY:	BK	DESIGNED BY:	DESIGN:				
CHECKED BY:	TE	APPROVD BY:	APPRVD:				
CHECKED BY:		ECSA NR.:	DRAWN:	2023-05-04			
SIGN.:		SIGN.:	APPRVD:	2023-05-04			

DR	AWING REV	ISION LIST
Α	2023-05-04	ISSUED FOR TENDER PURPOSES

	OUDSTSHOORN DEPOT			
	ECSA STAGES 1 TO 6	Include d Yes/No	% of Stage Fee	Fee per Stage (R/c)
	Stage 5 - Contract Administartion & Inspection	TOTAL F	EE STAGE 5	R
	(Defined as: Manage, administer and monitor the construction contracts and processes including preparation and coordination of procedures and documentation to facilitate practical completion of the works)		FEE	BREAKDOWN
			100%	
1	Attend site handover	Yes	5%	
2	Issue construction documentation in accordance with the documentation schedule including, in the case of structural engineering, reinforcing bending schedules and detailing and specifications of structural steel sections and connections	Voc	15%	
3	Carry out contract administration procedures in terms of the contract	Yes	15%	
4	Prepare schedules of predicted cash flow	Yes	2%	
5	Prepare pro-active estimates of proposed variations for client decision making	Yes	2%	
6	Attend regular site, technical and progress meetings	Yes	15%	
7	Review the Contractor's quality control programme and advise and agree a quality assurance plan	Yes	2%	
8	Inspect the works for quality and conformity to contract documentation, on average once every 2 weeks during the course of the works as described in more detail in 3.3.2 for Level 1: periodic construction monitoring (MINIMUM OF 4 INSPECTIONS)	Vec	15%	
9	Review the outputs of quality assurance procedures and advise the contractor and client on the adequacy and need for additional controls, inspections and testing		2%	
10	Adjudicate and resolve financial claims by contractor(s)	Yes	2%	
11	Assist in the resolution of contractual claims by the contractor	Yes	2%	
12	Establish and maintain a financial control system	Yes	2%	
13	Clarify details and descriptions during construction as required	Yes	2%	
14	Prepare valuations for payment certificates to be issued by the principal agent	Yes	2%	
15	Instruct witness and review all tests and mock ups carried out both on and off site	Yes	2%	
16	Check and approve contractor drawings for design intent	Yes	2%	
17	Update and issue drawings register	Yes	2%	
18	Issue contract instructions as and when required	Yes	2%	
19	Review and comment on operation and maintenance manuals, guarantee certificates and warranties	Yes	2%	
20	Inspect the works and issue practical completion and defects lists	Yes	5%	
21	Arrange for the delivery of all test certificates, statutory (regulatory) and other approvals, as built drawings and operating manuals	Yes	2%	

<u>Deliverables will typically include:</u>

Schedules of predicted cash flow

Construction documentation

Drawings register

Estimates for proposed variations

Contract instructions

Financial control reports


Valuations for payment certificates

Progressive and draft final account(s)

Practical completion and defects list

All statutory certification and certificates of compliance as required by the Local and other Statutory Authorities

Stage 6 - Close-Out	1	AL FEE AGE 6	R
(Defined as: Fulfil and complete the project close-out including necessary documentation to facilitate effective completion, handover and operation of the project)		FEE	BREAKDOWN
		100%	
1 Inspect and verify the rectification of defects	Yes	20%	
2 Receive, comment and approve relevant payment valuations and completion certificates	Yes	10%	
Facilitate and/or procure final operations and maintenance manuals, guarantees and warranties.	Yes	30%	
4 Prepare and/or procure as-built drawings and documentation	Yes	30%	
5 Conclude the final accounts where relevant	Yes	10%	
Deliverables will typically include: Valuations for payment certificates Works and final completion lists Operations and maintenance manuals, guarantees and warranties As-built drawings and documentation Final accounts			
NOTES: FEES MUST INCLUDE ALL SITE VISITS	FEE (Sta	ge 5 + Stage	R
NOTES. I LES MISSI MISCLODE ALL SITE VISITS	Discount	offer	-R
	TENDER	ED FEE	R

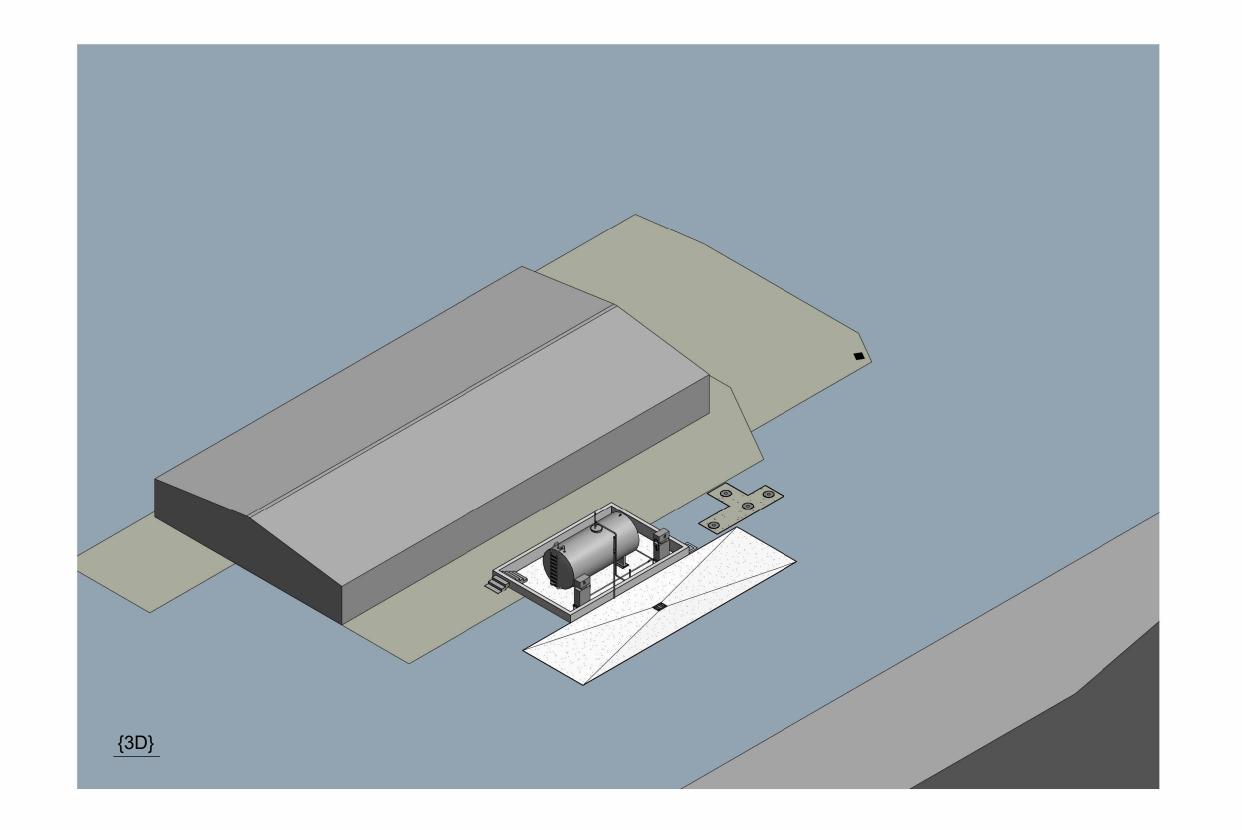

33°35'44.3"S 22°12'51.2"E - Google Maps

Google Maps 33°35'44.3"S 22°12'51.2"E



Imagery ©2023 Airbus, CNES / Airbus, Maxar Technologies, Map data ©2023 AfriGIS (Pty) Ltd 200 m

33°35'44.3"S 22°12'51.2"E

-33.595642, 22.214225

Oudtshoorn, 6620



SITE PLAN 1:500

GENERAL NOTES

- ALL FILLING POINTS ON TANKS SHALL BE CLEARLY IDENTIFIED TO INDICATE THE TYPE OF PETROLEUM THAT THE TANK HOLDS AND THE CAPACITY OF THE TANK.
- SAFE ROAD ACCESS FOR ALL ROAD TANKER DELIVERIES SHALL BE
- THE INSTALLATION OF SUBMERSIBLE PUMPS, DISPENSERS AND SUCTION PUMPS SHALL BE IN ACCORDANCE WITH SANS 10089-3.

SELECTION AND INSTALLATION OF ELECTRICAL EQUIPMENT SHALL COMPLY WITH THE FOLLOWING:

- THE OCCUPATIONAL HEALTH AND SAFETY ACT, 1993 (ACT NO.
- 85 OF 1993) SANS 10089-2;SANS 10108; ANDSANS 10142-1.






Diemersfontein Wine & Country Estate

PROJECT INFO PROJECT TITLE **PSP REF:** 230103 CONTRACT NO. CONSTRUCTION OF 6 FUEL DEPOTS IN THE GRDM AREA EMPLOYER EMPLOYER ADRESS 54 YORK STREET GEORGE, 6530 Tel: 044-803-1300 Garden Route DISTRICT MUNICIPALITY www.gardenroute.gov.za

DRAWING INFO	
DRAWING TITLE	DRAWING NO.
OUDTSHOORN DEPOT - SITE DEVELOPMENT PLAN	230103-O1
PROJECT PHASE	SHEET: 1 of 1
	DATE : 2023-04-19
	REVIS.: A
COUNCIL TENDER CONSTRUCT AS-BUILT	SCALE: AS SHOWN
DRAWING APPROVAL (EMPLOYER)	SIGNATURE
SIGNATORY NAME:	
IN CAPACITY AS:	
DATE APPROVED:	SIGN.:

INTERNAL A	PPRO\	/AL		
DWG APPROV	AL	DESIGN APPROVAL	DATE CO	MPLETED
DRAWING BY:	MH	DESIGNED BY:	DESIGN:	
CHECKED BY:	TP	APPROVD BY:	APPRVD:	
CHECKED BY:		ECSA NR.:	DRAWN:	2023-04-19
SIGN.:		SIGN.:	APPRVD:	2023-04-19

DR	AWING REV	ISION LIST
Α	2023-04-19	ISSUED FOR TENDER PURPOSES
	l	

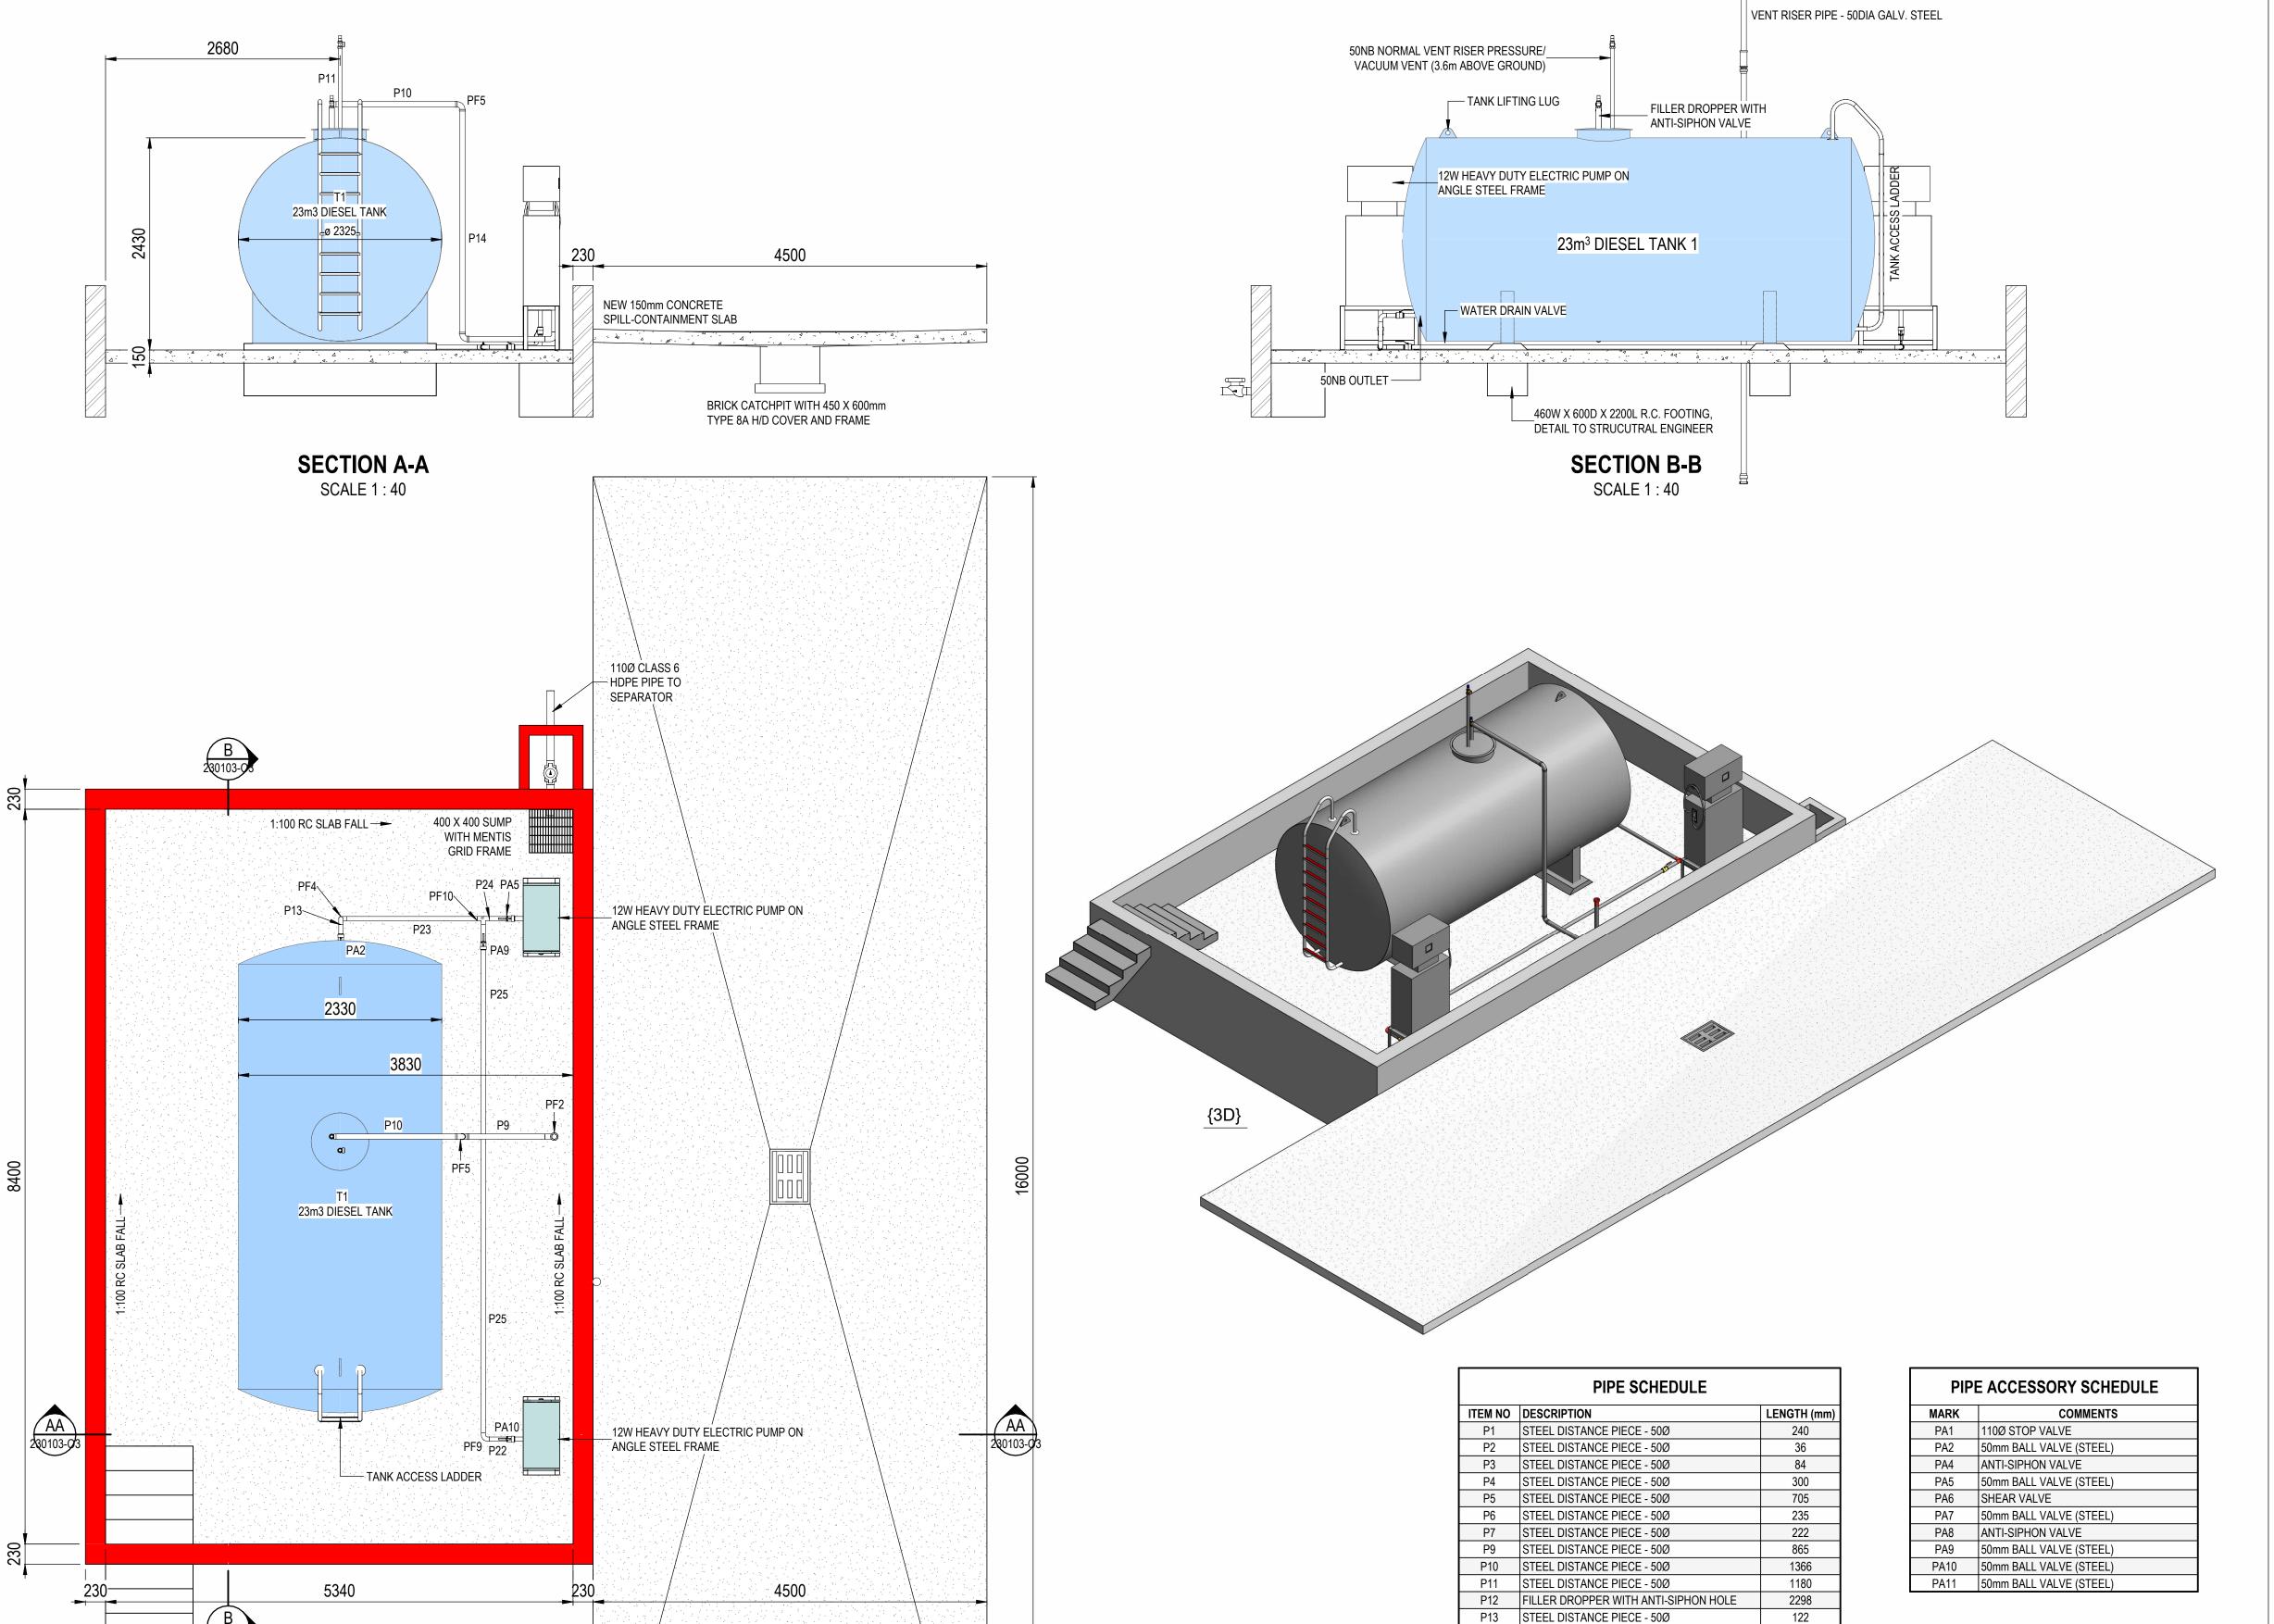

PLAN ON TANK BUND SCALE 1:40

ITEM NO	DESCRIPTION	LENGTH (mm)
P1	STEEL DISTANCE PIECE - 50Ø	240
P2	STEEL DISTANCE PIECE - 50Ø	36
P3	STEEL DISTANCE PIECE - 50Ø	84
P4	STEEL DISTANCE PIECE - 50Ø	300
P5	STEEL DISTANCE PIECE - 50Ø	705
P6	STEEL DISTANCE PIECE - 50Ø	235
P7	STEEL DISTANCE PIECE - 50Ø	222
P9	STEEL DISTANCE PIECE - 50Ø	865
P10	STEEL DISTANCE PIECE - 50Ø	1366
P11	STEEL DISTANCE PIECE - 50Ø	1180
P12	FILLER DROPPER WITH ANTI-SIPHON HOLE	2298
P13	STEEL DISTANCE PIECE - 50Ø	122
P14	STEEL DISTANCE PIECE - 50Ø	2529
P15	STEEL DISTANCE PIECE - 50Ø	355
P16	DRAINAGE PIPELINE TO SEPARATOR	800
P17	STEEL DISTANCE PIECE - 50Ø	212
P18	STEEL DISTANCE PIECE - 50Ø	36
P19	STEEL DISTANCE PIECE - 50Ø	300
P20	STEEL DISTANCE PIECE - 50Ø	84
P21	STEEL DISTANCE PIECE - 50Ø	240
P22	STEEL DISTANCE PIECE - 50Ø	213

P23 STEEL DISTANCE PIECE - 50Ø

P24 STEEL DISTANCE PIECE - 50Ø

P25 STEEL DISTANCE PIECE - 50Ø

1489

213

5540

PIPE FITTING SCHEDULE				
ITEM NO.	DESCRIPTION			
PF1	LONG RADIUS ELBOW (STEEL)			
PF2	FILLER COUPLING INSIDE BUNDED AREA			
PF3	LONG RADIUS ELBOW (STEEL)			
PF4	LONG RADIUS ELBOW (STEEL)			
PF5	LONG RADIUS ELBOW (STEEL)			
PF6	LONG RADIUS ELBOW (STEEL)			
PF7	LONG RADIUS ELBOW (STEEL)			
PF8	LONG RADIUS ELBOW (STEEL)			
PF9	LONG RADIUS ELBOW (STEEL)			
PF10	LONG RADIUS ELBOW (STEEL)			

GENERAL NOTES

- ALL FILLING POINTS ON TANKS SHALL BE CLEARLY IDENTIFIED TO INDICATE THE TYPE OF PETROLEUM THAT THE TANK HOLDS AND THE CAPACITY OF THE TANK.
- SAFE ROAD ACCESS FOR ALL ROAD TANKER DELIVERIES SHALL BE PROVIDED.
- THE INSTALLATION OF SUBMERSIBLE PUMPS, DISPENSERS AND SUCTION PUMPS SHALL BE IN ACCORDANCE WITH SANS 10089-3.

SELECTION AND INSTALLATION OF ELECTRICAL EQUIPMENT SHALL **COMPLY WITH THE FOLLOWING:**

- THE OCCUPATIONAL HEALTH AND SAFETY ACT, 1993 (ACT NO. 85 OF 1993)
- SANS 10089-2;
- SANS 10108; AND
- SANS 10142-1.

SCALE BAR




Diemersfontein Wine & Country Estate


PROJECT INFO PROJECT TITLE **PSP REF:** 230103 CONTRACT NO. CONSTRUCTION OF 6 FUEL DEPOTS IN THE GRDM AREA EMPLOYER ADRESS **EMPLOYER** 54 YORK STREET GEORGE, 6530 Tel: 044-803-1300 www.gardenroute.gov.za

DRAWING IN	FO
DRAWING TITLE	DRAWING NO.
OUDTSHOORN DEPOT - TANK DETAI	LS 230103-O3
PROJECT PHASE	SHEET: 1 of 1
	DATE : 2023-04-19
	REVIS.: A
COUNCIL TENDER CONSTRUCT AS-	SCALE: AS SHOWN
DRAWING APPROVAL (EMPLOYER)	SIGNATURE
SIGNATORY NAME:	
IN CAPACITY AS:	
DATE APPROVED:	SIGN.:


DWG APPROV	'AL	DESIGN APPROVAL	DATE CO	MPLETED
DRAWING BY:	МН	DESIGNED BY:	DESIGN:	
CHECKED BY:	TP	APPROVD BY:	APPRVD:	
CHECKED BY:		ECSA NR.:	DRAWN:	2023-04-19
SIGN.:		SIGN.:	APPRVD:	2023-04-19

DR	RAWING REV	ISION LIST
Α	2023-04-19	ISSUED FOR TENDER PURPOSES

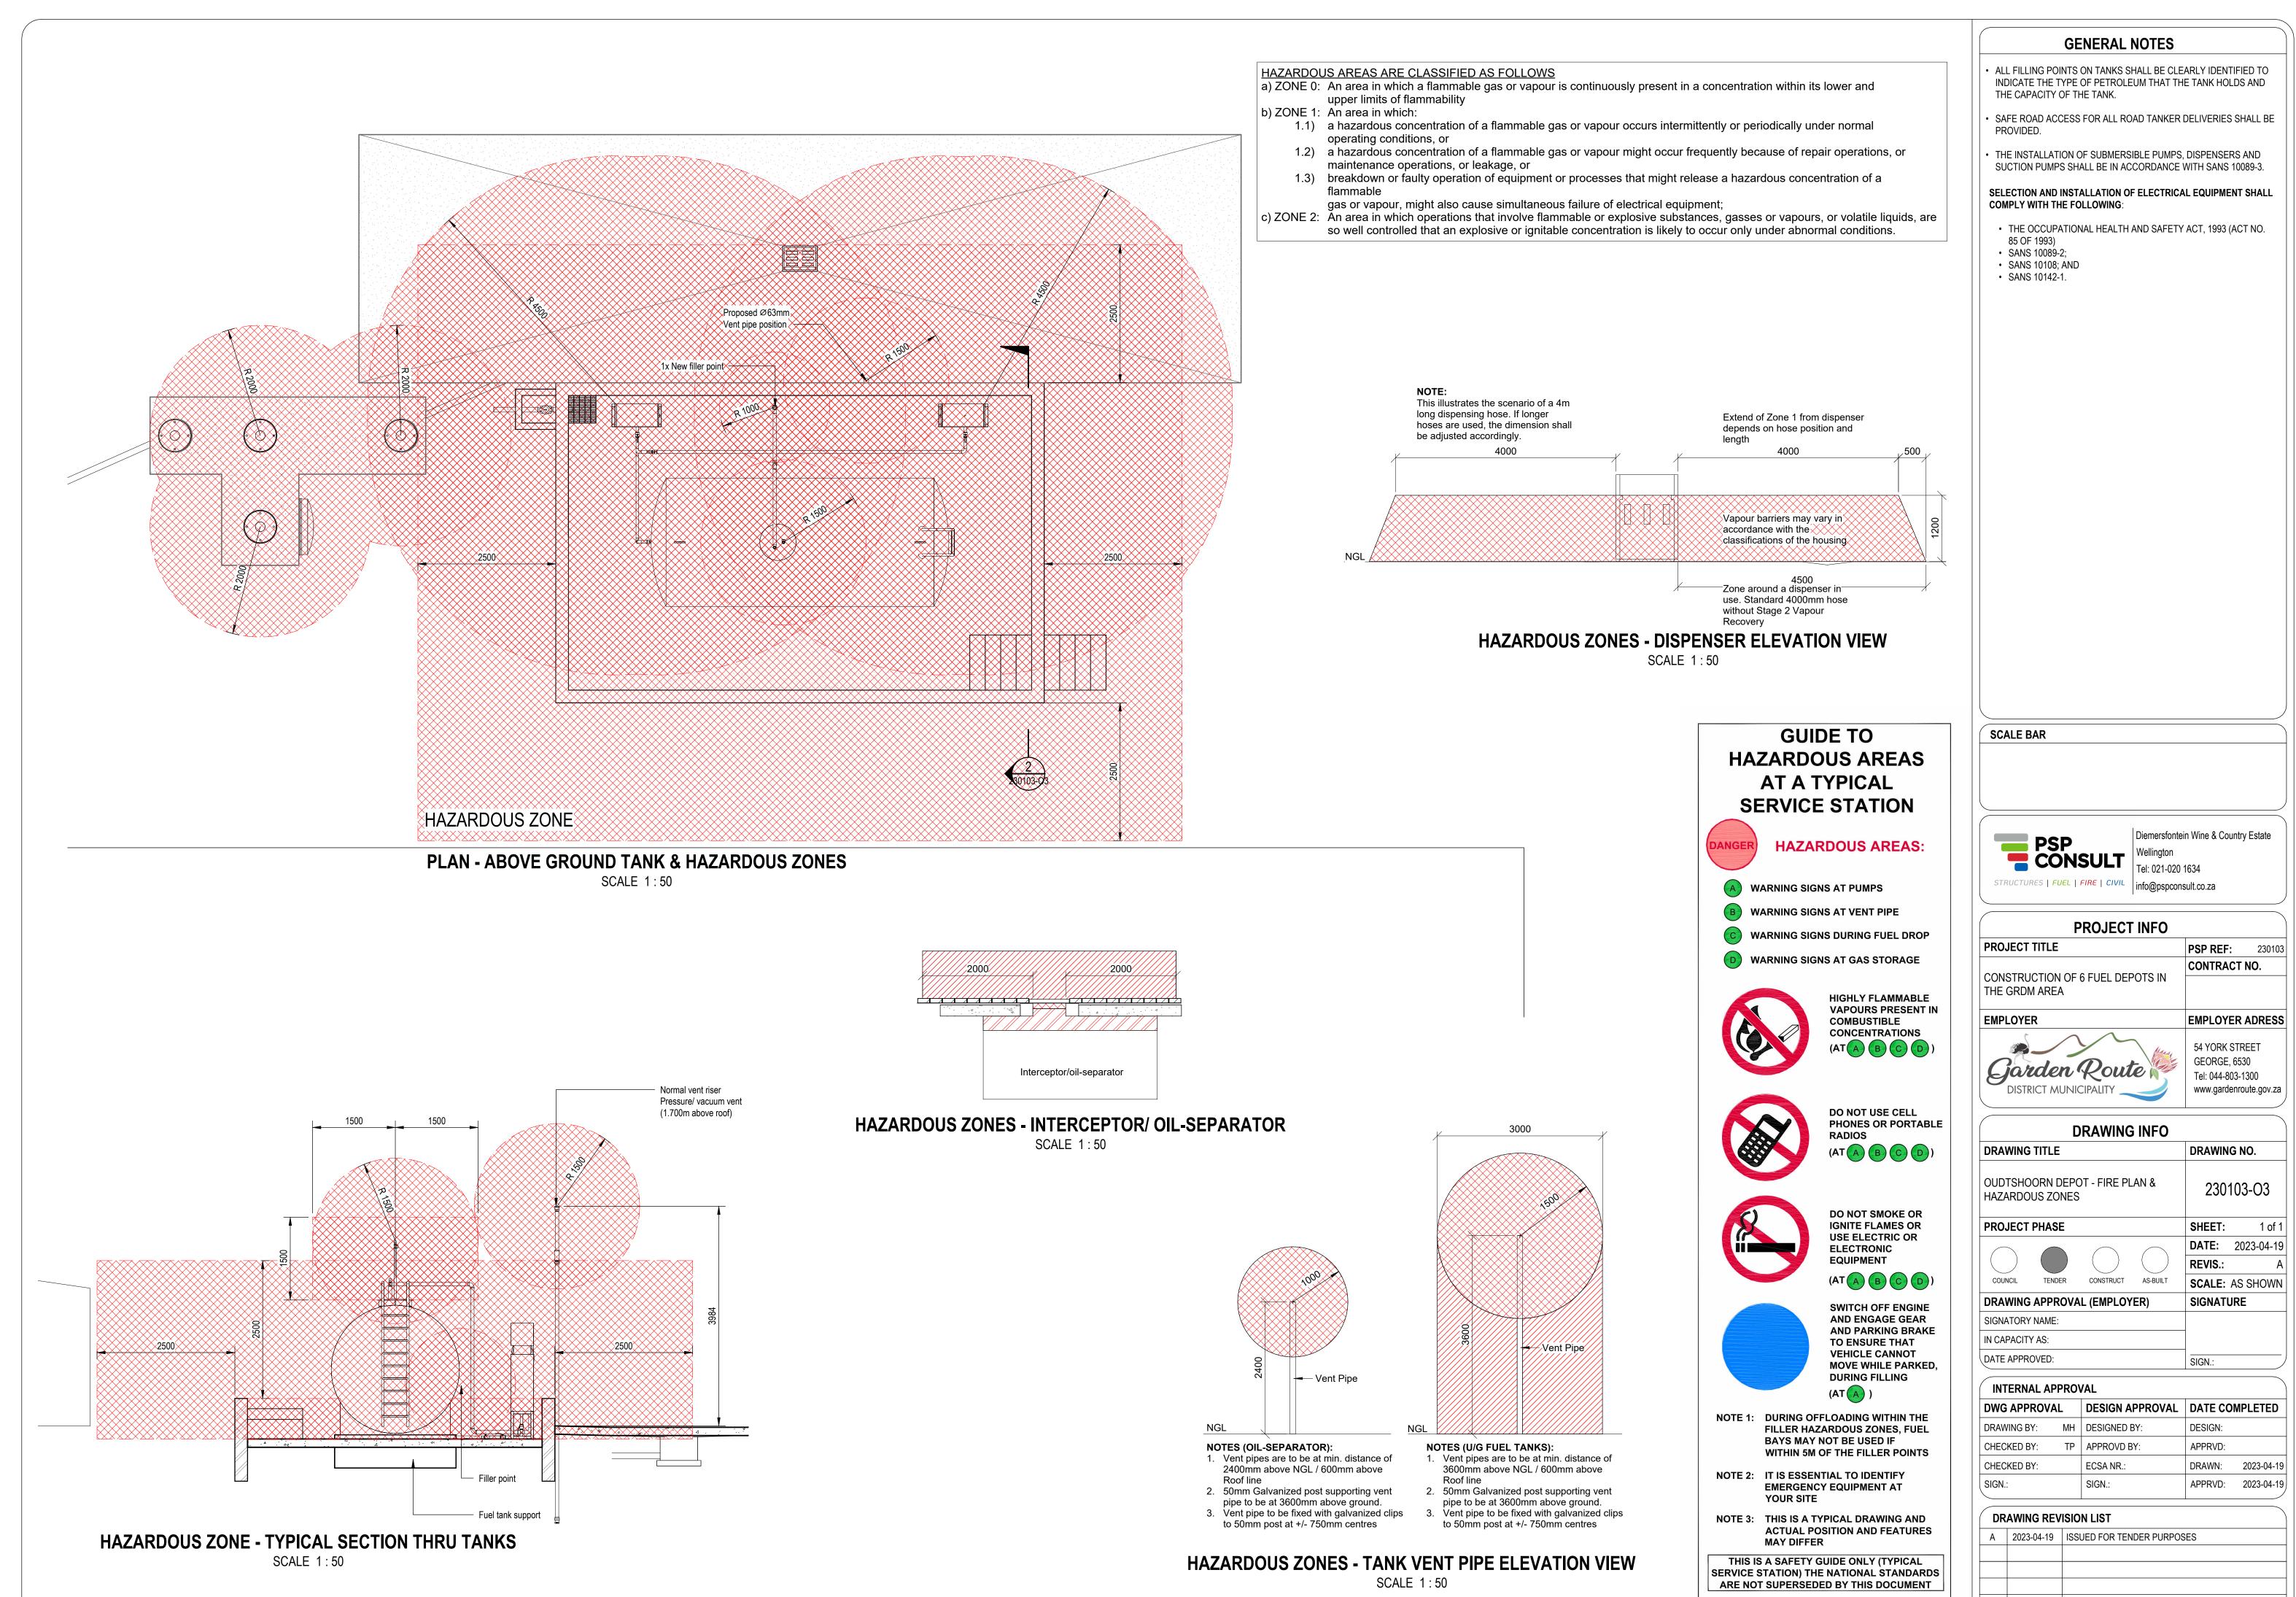

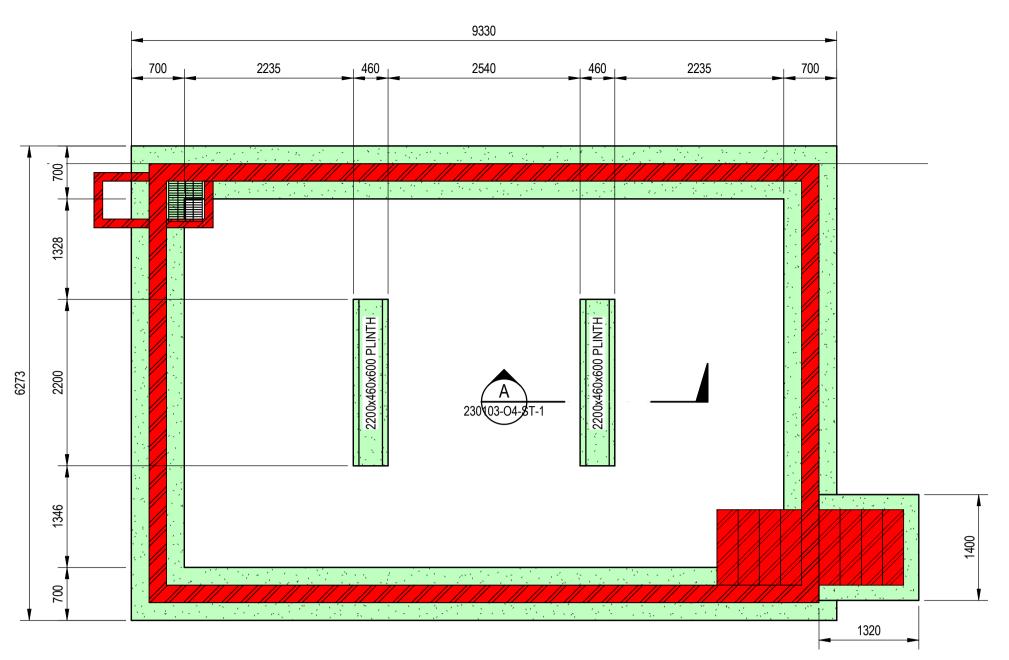


PLAN FOUNDATION LAYOUT SCALE 1:50

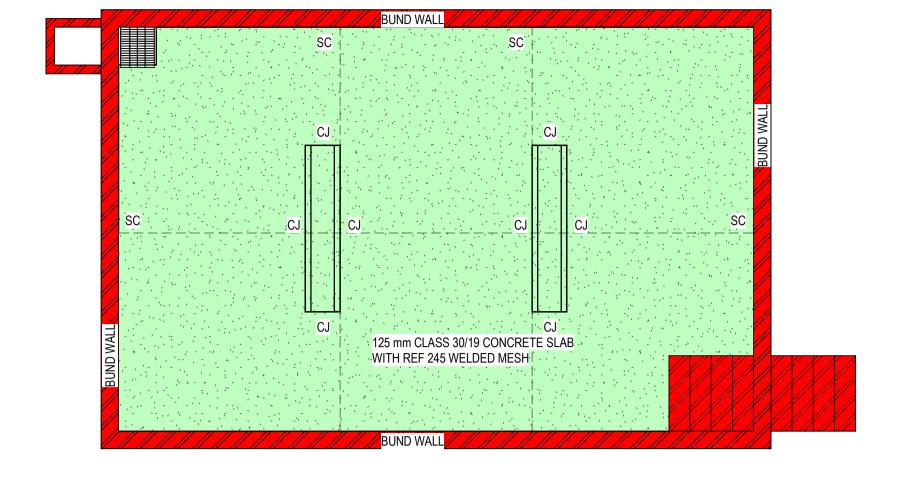

PLAN SURFACE BED LAYOUT

SCALE 1:50

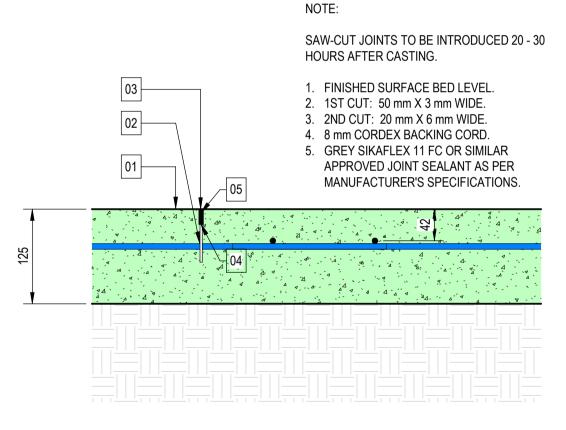


DETAIL SAW-CUT JOINT (SJ)
SCALE 1:5

WITH CONCRETE SURFACE

 FINISHED SURFACE BED LEVEL.
 120 mm x 10 mm JOINTEX TO STOP 10 mm LOWER THAN CONCRETE SURFACE

3. GREY JOINT SEALANT SUCH AS SIKAFLEX 11 FC OR SIMILAR APPROVED TO FINISH OFF FLUSH

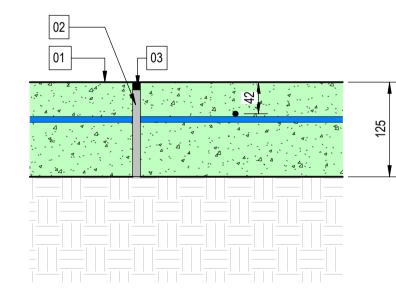


DETAIL CONSTRUCTION JOINT (CJ)1

SCALE 1:5

- 1. EXCAVATE TO MINIMUM 750 mm BELOW CURRENT GROUND LEVEL. ENGINEER TO CONFIRM FINAL DEPTH ON SITE. COMPACT THOROUGHLY WITH WHACKER PRIOR TO
- CASTING OF FOUNDATION. 2. 700 mm X 250 mm REINFORCED CONCRETE STRIP FOUNDATION, STRENGTH CLASS 25/19.
- REINFORCING AS PER BENDING SCHEDULES.
- 3. 230 mm MASONRY BUND WALL. PLASTER AND PAINT.
- 150 mm X 2.8 mm GALVANIZED BRICKFORCE EVERY 2nd LAYER.
 150 mm IMPORTED G5 FILL MATERIAL COMPACTED AT OPTIMUM MOISTURE CONTENT TO
- 98% MOD AASHTO. 6. IN-SITU FILL MATERIAL COMPACTED AT OPTIMUM MOISTURE

SHEETS TO BE MINIMUM 200 mm.

- CONTENT TO 93% MOD AASHTO.
- 7. 30 mm WELL COMPACTED SAND BLINDING LAYER. 8. 0.25 mm POLYOLEFIN DAMP PROOF COURSE (DPC) BELOW FLOOR AND TURNED UP AT WALLS AND CONCRETE PLINTHS TO AT LEAST ABOVE FLOOR HEIGHT. OVERLAPS OF DPC
- 9. 125 mm CLASS 30/19 CONCRETE FLOOR REINFORCED WITH REF 245 WELDED STEEL MESH.
- MESH OVERLAPS TO BE MINIMUM 200 mm.
- 10. 115 mm X 10 mm JOINTEX BETWEEN FLOOR SLAB AND WALL.
- 11. TOP 10 mm OF JOINT TO BE SEALED WITH GREY JOINT SEALANT SUCH AS SIKAFLEX 11 FC OR SIMILAR APPROVED TO FINISH OFF FLUSH WITH CONCRETE SURFACE

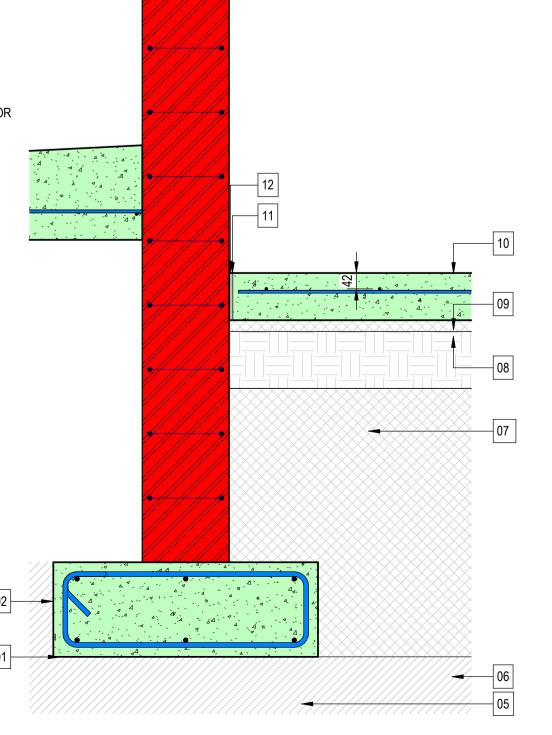

SECTION THRU' STAIRS SCALE 1:25

4 4 4

FOUNDATION

- CLASS 25/19 CONCRETE





- ALL FILLING POINTS ON TANKS SHALL BE CLEARLY IDENTIFIED TO INDICATE THE TYPE OF PETROLEUM THAT THE TANK HOLDS AND THE CAPACITY OF THE TANK.
- SAFE ROAD ACCESS FOR ALL ROAD TANKER DELIVERIES SHALL BE PROVIDED.
- THE INSTALLATION OF SUBMERSIBLE PUMPS, DISPENSERS AND SUCTION PUMPS SHALL BE IN ACCORDANCE WITH SANS 10089-3.

SELECTION AND INSTALLATION OF ELECTRICAL EQUIPMENT SHALL COMPLY WITH THE FOLLOWING:

- THE OCCUPATIONAL HEALTH AND SAFETY ACT, 1993 (ACT NO. 85 OF 1993)
- SANS 10089-2;
- SANS 10108; AND • SANS 10142-1.

SCALE BAR

DATE APPROVED:



STRUCTURES | FUEL | FIRE | CIVIL | info@pspconsult.co.za **PROJECT INFO**

PROJECT TITLE	PSP REF:	230
CONCEDITORION OF A FUEL DEPOTO IN	CONTRACT N	Ю.
CONSTRUCTION OF 6 FUEL DEPOTS IN THE GRDM AREA		
EMPLOYER	EMPLOYER A	DRE
New Year	54 YORK STRE	ET




		JRAVVING	INFO		
DRAWING	TITLE			DRAWING I	NO.
OUDTSHO DETAILS	ORN DEP	OT - STRUC	TURAL	230103-0)4-ST-1
PROJECT	PHASE			SHEET:	1 of 2
				DATE: 20	023-05-08
				REVIS.:	А
COUNCIL	TENDER	CONSTRUCT	AS-BUILT	SCALE: AS	SHOWN
DRAWING	APPROV/	AL (EMPLOY	ER)	SIGNATUR	E
SIGNATORY	NAME:				
IN CAPACIT	Y AS:				

INTERNAL APPROVAL				
DWG APPROV	AL	DESIGN APPROVAL	DATE CO	MPLETED
DRAWING BY:	BK	DESIGNED BY:	DESIGN:	
CHECKED BY:	TE	APPROVD BY:	APPRVD:	
CHECKED BY:		ECSA NR.:	DRAWN:	2023-05-08
SIGN.:		SIGN.:	APPRVD:	2023-05-08


SIGN.:


	DRAWING REVISION LIST				
	Α	2023-05-08	ISSUED FOR TENDER PURPOSES		
ı					

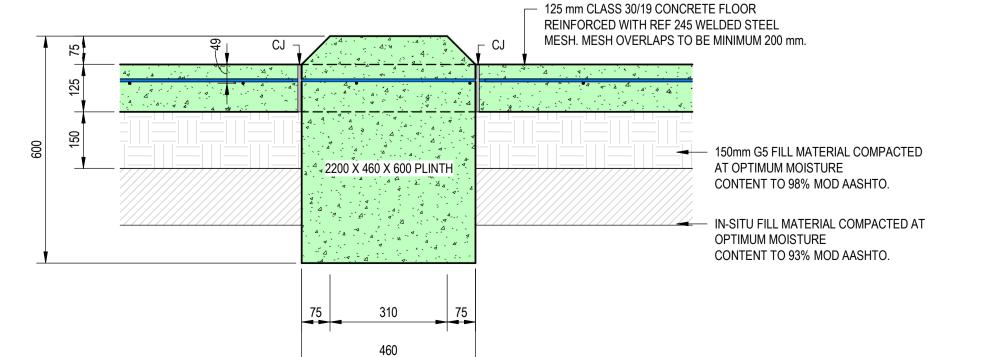

SECTION A-A PLINTH & SURFACE BED SCALE 1:10



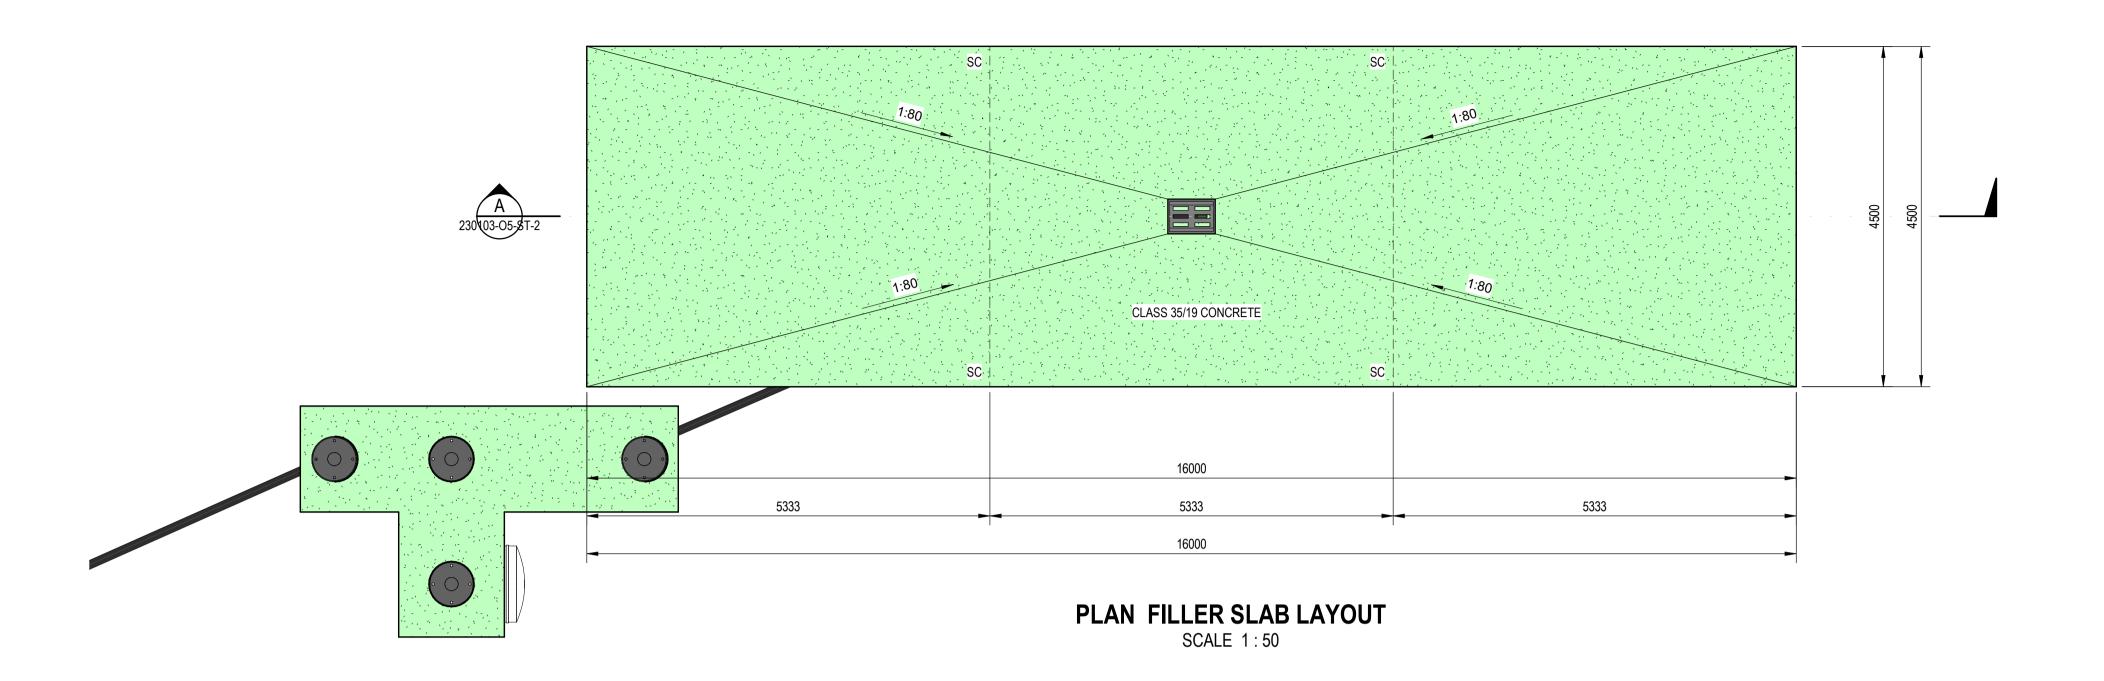

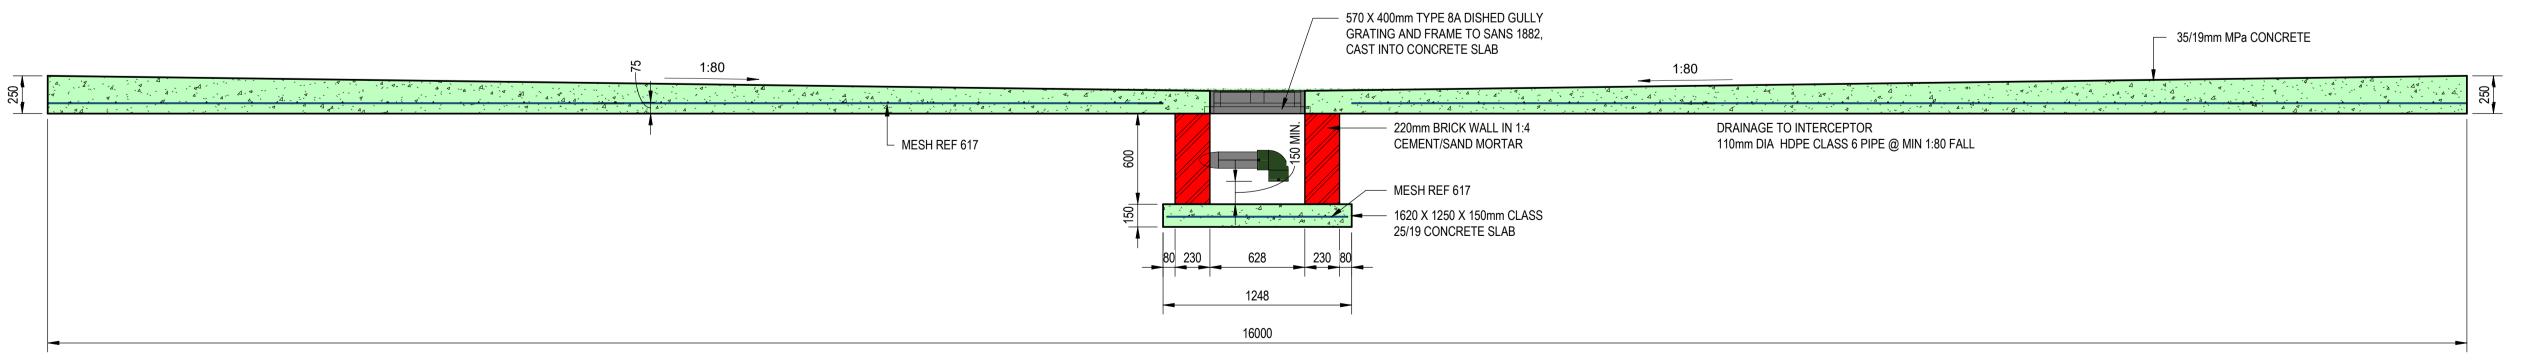

SECTION A-A FILLER SLAB FOUNDATION

SCALE 1:25

GENERAL NOTES

- ALL FILLING POINTS ON TANKS SHALL BE CLEARLY IDENTIFIED TO INDICATE THE TYPE OF PETROLEUM THAT THE TANK HOLDS AND THE CAPACITY OF THE TANK.
- SAFE ROAD ACCESS FOR ALL ROAD TANKER DELIVERIES SHALL BE PROVIDED.
- THE INSTALLATION OF SUBMERSIBLE PUMPS, DISPENSERS AND SUCTION PUMPS SHALL BE IN ACCORDANCE WITH SANS 10089-3.

SELECTION AND INSTALLATION OF ELECTRICAL EQUIPMENT SHALL COMPLY WITH THE FOLLOWING:

- THE OCCUPATIONAL HEALTH AND SAFETY ACT, 1993 (ACT NO.
- 85 OF 1993) SANS 10089-2;
- SANS 10108; ANDSANS 10142-1.





Diemersfontein Wine & Country Estate

PROJECT INFO

PROJECT TITLE	PSP REF:	230103
CONCERNATION OF A FILE REPORT IN	CONTRACT NO).
CONSTRUCTION OF 6 FUEL DEPOTS IN THE GRDM AREA		
EMPLOYER	EMPLOYER AD	RESS



54 YORK STREET GEORGE, 6530 Tel: 044-803-1300 www.gardenroute.gov.za

DRAWING INFO	
DRAWING TITLE	DRAWING NO.
OUDTSHOORN DEPOT - FILLER SLAB	230103-O5-ST-2
PROJECT PHASE	SHEET: 2 of 2
	DATE : 2023-05-08
	REVIS.:
COUNCIL TENDER CONSTRUCT AS-BUILT	SCALE: AS SHOWN
DRAWING APPROVAL (EMPLOYER)	SIGNATURE
SIGNATORY NAME:	
IN CAPACITY AS:	
DATE APPROVED:	SIGN.:

INTERNAL APPROVAL				
DWG APPROVAL		DESIGN APPROVAL	DATE COMPLETED	
DRAWING BY:	BK	DESIGNED BY:	DESIGN:	
CHECKED BY:	TE	APPROVD BY:	APPRVD:	
CHECKED BY:		ECSA NR.:	DRAWN:	2023-05-08
SIGN.:		SIGN.:	APPRVD:	2023-05-08

DF	DRAWING REVISION LIST		
Α	2023-05-08	ISSUED FOR TENDER PURPOSES	

	LADISMITH DEPOT						
	ECSA STAGES 1 TO 6	Included Yes/No	% of Stage Fee	Fee per Stage (R/c)			
	Stage 5 - Contract Administartion & Inspection	TOTAL F	TOTAL FEE STAGE R				
	(Defined as: Manage, administer and monitor the construction contracts and processes including preparation and coordination of procedures and documentation to facilitate practical completion of the works)		FEE BREAKDOWN				
1	Attend site handover	Yes	5%				
2	Issue construction documentation in accordance with the documentation schedule including, in the case of structural engineering, reinforcing bending schedules and detailing and specifications of structural steel sections and connections	Yes	15%				
3	Carry out contract administration procedures in terms of the contract	Yes	15%				
4	Prepare schedules of predicted cash flow	Yes	2%				
5	Prepare pro-active estimates of proposed variations for client decision making	Yes	2%				
6	Attend regular site, technical and progress meetings	Yes	15%				
7	Review the Contractor's quality control programme and advise and agree a quality assurance plan	Yes	2%				
8	Inspect the works for quality and conformity to contract documentation, on average once every 2 weeks during the course of the works as described in more detail in 3.3.2 for Level 1: periodic construction monitoring (MINIMUM OF 4 INSPECTIONS)	Vac	15%				
9	Review the outputs of quality assurance procedures and advise the contractor and client on the adequacy and need for additional controls, inspections and testing		2%				
10	Adjudicate and resolve financial claims by contractor(s)	Yes	2%				
11	Assist in the resolution of contractual claims by the contractor	Yes	2%				
12	Establish and maintain a financial control system	Yes	2%				
13	Clarify details and descriptions during construction as required	Yes	2%				
14	Prepare valuations for payment certificates to be issued by the principal agent	Yes	2%				
15	Instruct witness and review all tests and mock ups carried out both on and off site	Yes	2%				
16	Check and approve contractor drawings for design intent	Yes	2%				
17	Update and issue drawings register	Yes	2%				
18	Issue contract instructions as and when required	Yes	2%				
19	Review and comment on operation and maintenance manuals, guarantee certificates and warranties	Yes	2%				
20	Inspect the works and issue practical completion and defects lists	Yes	5%				
21	Arrange for the delivery of all test certificates, statutory (regulatory) and other approvals, as built drawings and operating manuals	Yes	2%				

<u>Deliverables will typically include:</u>

Schedules of predicted cash flow

Construction documentation

Drawings register

Estimates for proposed variations

Contract instructions

Financial control reports


Valuations for payment certificates


Progressive and draft final account(s)


Practical completion and defects list

All statutory certification and certificates of compliance as required by the Local and other Statutory Authorities

Stage 6 - Close-Out	DTAL FEE	STAGE 6	R			
(Defined as: Fulfil and complete the project close-out including necessary documentation to facilitate effective completion, handover and operation of the project)		FEE	BREAKDOWN			
		100%	Т			
1 Inspect and verify the rectification of defects	Yes	20%				
Receive, comment and approve relevant payment valuations and completion certificates	Yes	10%				
Facilitate and/or procure final operations and maintenance manuals, guarantees and warranties.	Yes	30%				
4 Prepare and/or procure as-built drawings and documentation	Yes	30%				
5 Conclude the final accounts where relevant	Yes	10%				
Deliverables will typically include: Valuations for payment certificates Works and final completion lists Operations and maintenance manuals, guarantees and warranties As-built drawings and documentation Final accounts						
NOTES: FEES MUST INCLUDE ALL SITE VISITS	FEE (Stage 5 + Stage 6)		R			
	Discount offer		-R			
	TENDER	ED FEE	R			

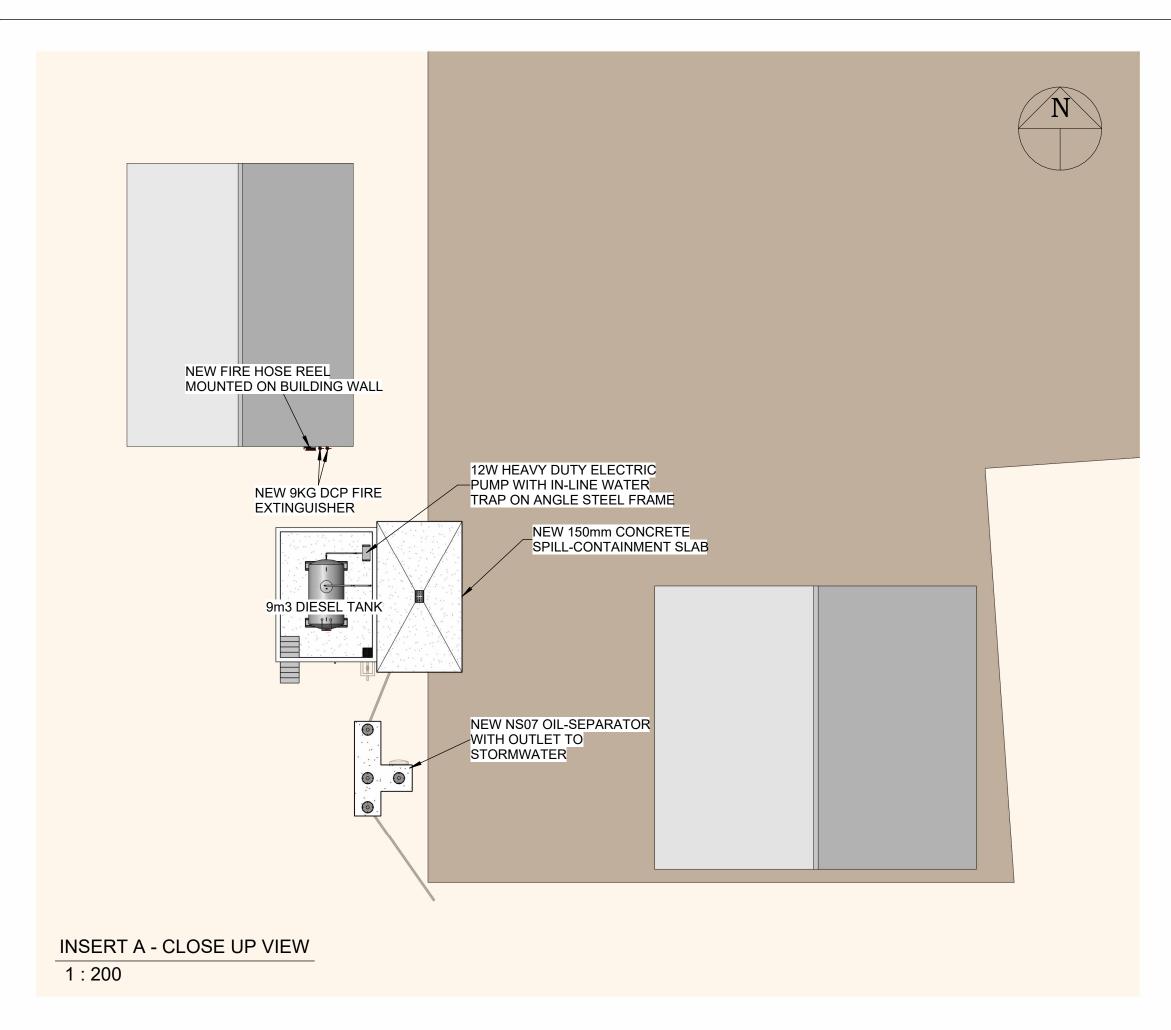


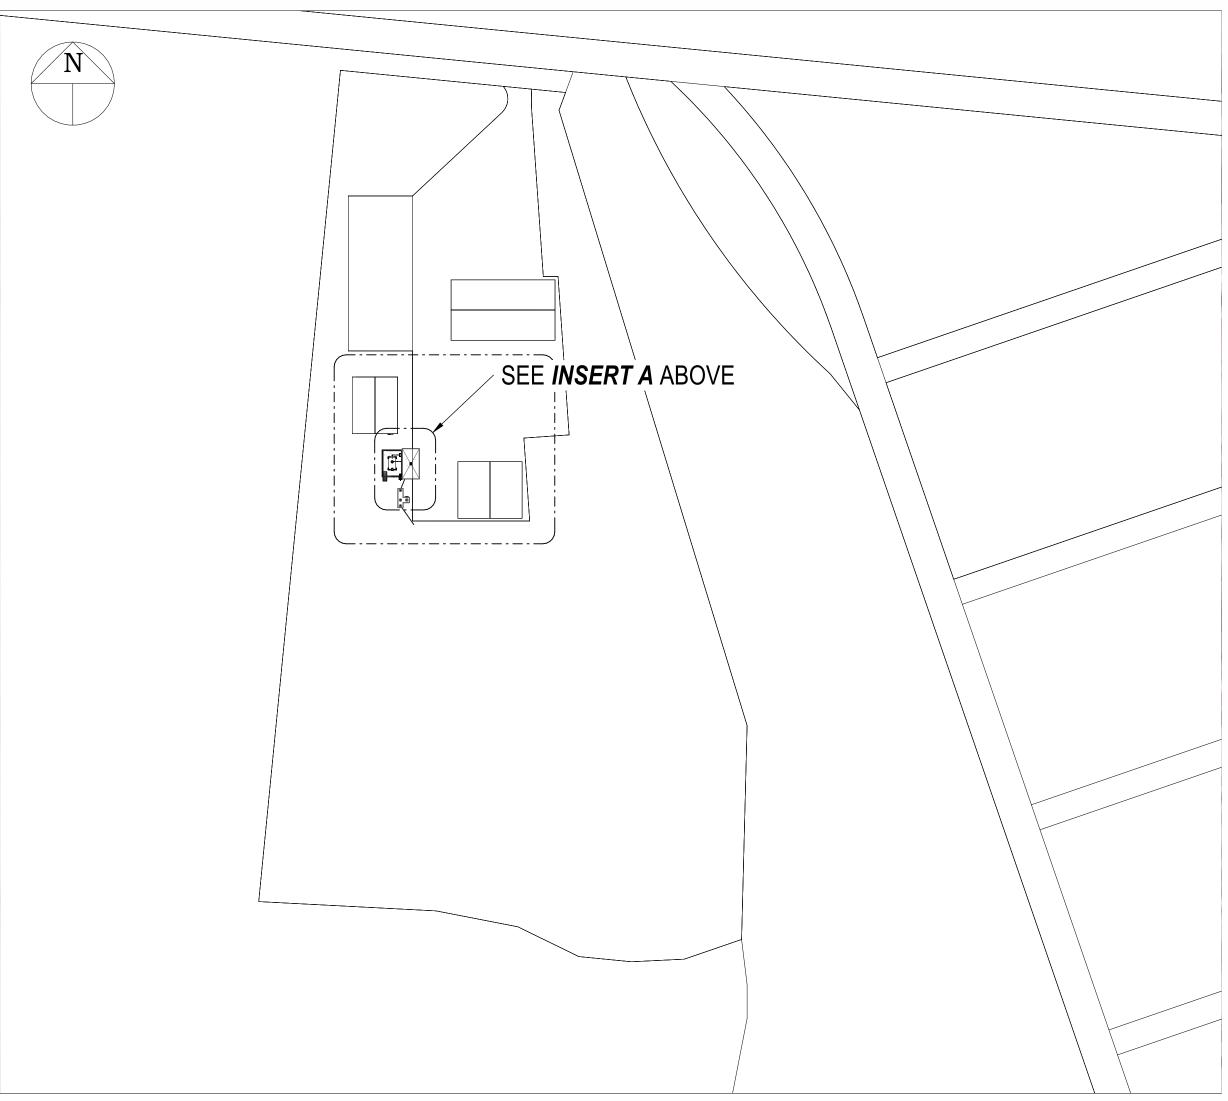

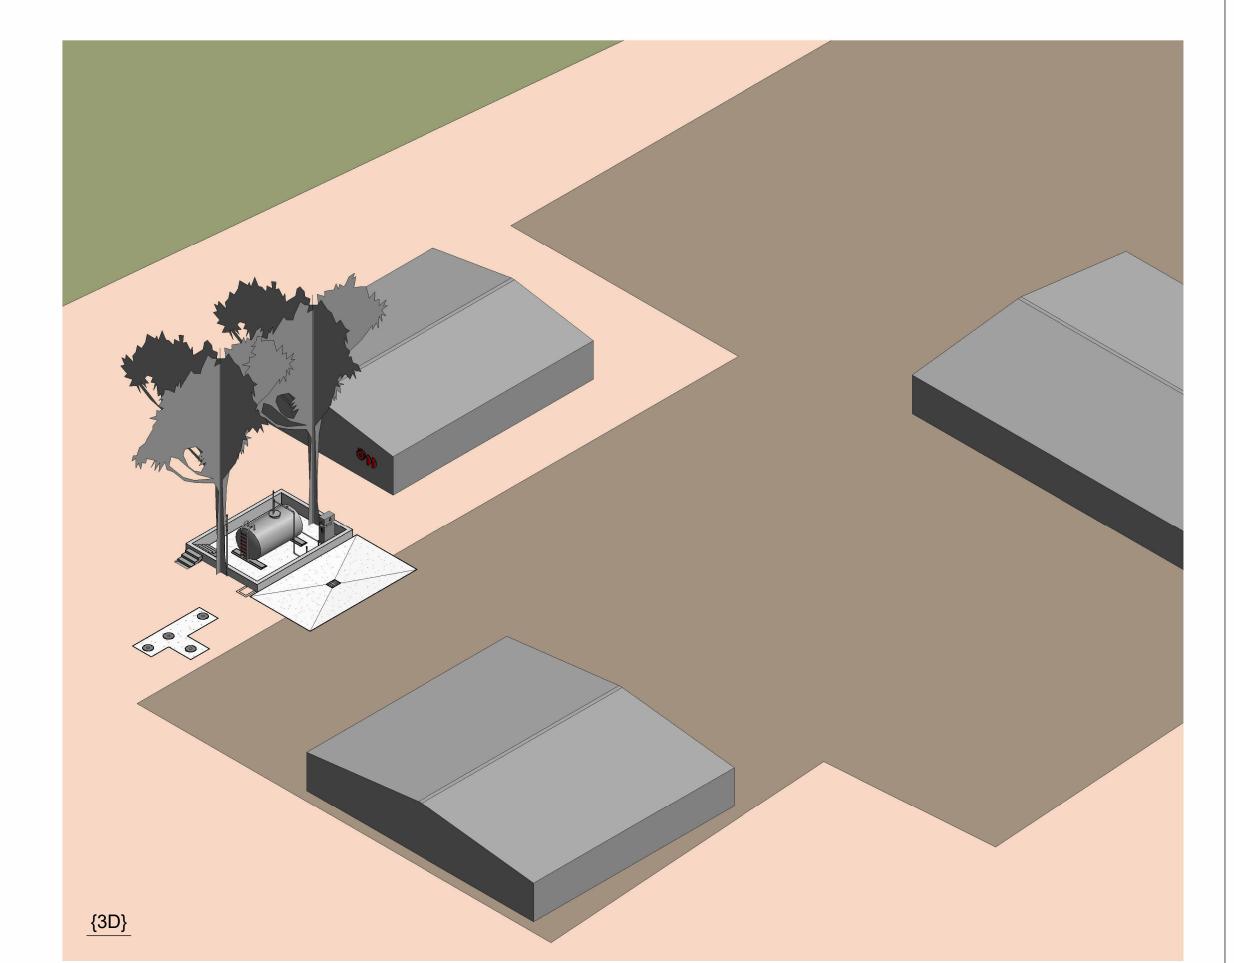

33°29'48.0"S 21°16'23.0"E - Google Maps

Google Maps 33°29'48.0"S 21°16'23.0"E

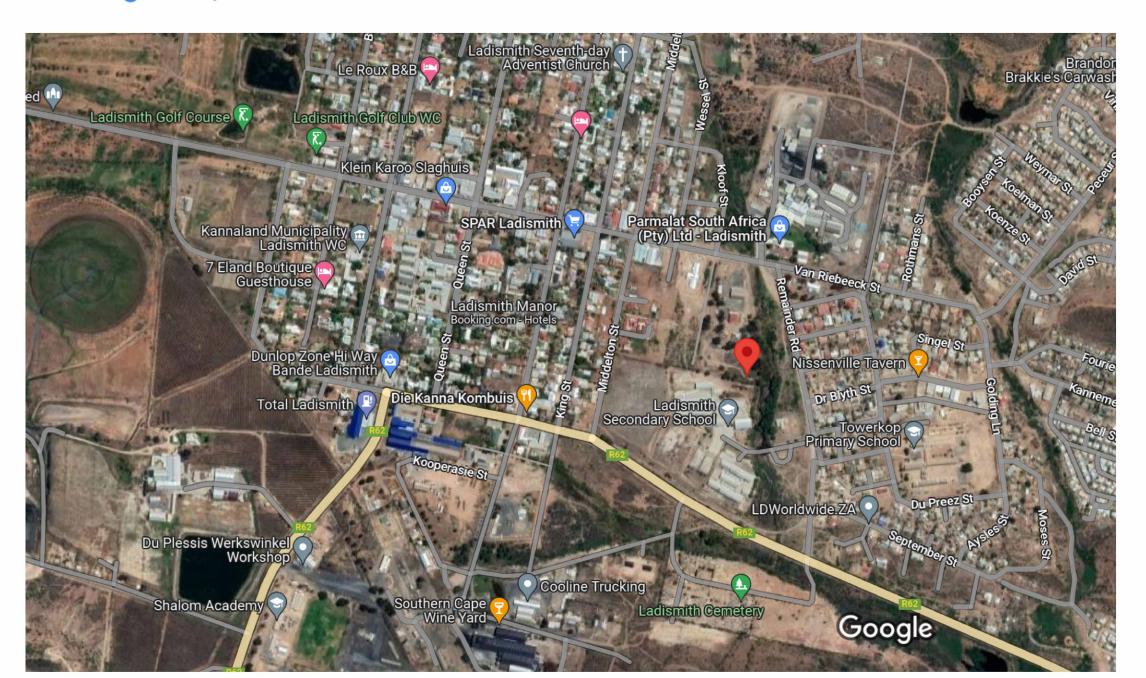

Imagery ©2023 CNES / Airbus, Maxar Technologies, Map data ©2023 AfriGIS (Pty) Ltd 200 m

33°29'48.0"S 21°16'23.0"E

-33.496671, 21.273041

Ladismith, 6655

GENERAL NOTES

- ALL FILLING POINTS ON TANKS SHALL BE CLEARLY IDENTIFIED TO INDICATE THE TYPE OF PETROLEUM THAT THE TANK HOLDS AND THE CAPACITY OF THE TANK.
- SAFE ROAD ACCESS FOR ALL ROAD TANKER DELIVERIES SHALL BE
- THE INSTALLATION OF SUBMERSIBLE PUMPS, DISPENSERS AND SUCTION PUMPS SHALL BE IN ACCORDANCE WITH SANS 10089-3.

SELECTION AND INSTALLATION OF ELECTRICAL EQUIPMENT SHALL COMPLY WITH THE FOLLOWING:

- THE OCCUPATIONAL HEALTH AND SAFETY ACT, 1993 (ACT NO. 85 OF 1993)
- SANS 10089-2;
- SANS 10108; AND
- SANS 10142-1.

SCALE BAR



Diemersfontein Wine & Country Estate

PROJECT INFO

PROJECT TITLE **PSP REF:** 230103 CONTRACT NO. CONSTRUCTION OF 6 FUEL DEPOTS IN THE GRDM AREA

EMPLOYER



www.gardenroute.gov.za DRAWING INFO

EMPLOYER ADRESS


	L	JRAWING	INFU		
DRAWING	TITLE			DRAWING	NO.
LADISMITH DEPOT - SITE DEVELOPMENT PLAN				2301	03-L1
PROJECT	PHASE			SHEET:	1 of 1
				DATE:	2023-04-19
				REVIS.:	А
COUNCIL	TENDER	CONSTRUCT	AS-BUILT	SCALE: A	S SHOWN
DRAWING	APPROVA	AL (EMPLOY	ER)	SIGNATU	RE
SIGNATORY	NAME:				
IN CAPACIT	Y AS:				
DATE APPR	OVED:			SIGN.:	


INTERNAL APPROVAL

1		_					
	DWG APPROVAL		DESIGN APPROVAL	DATE COMPLETED			
	DRAWING BY:	MH	DESIGNED BY:	DESIGN:			
	CHECKED BY:	TP	APPROVD BY:	APPRVD:			
	CHECKED BY:		ECSA NR.:	DRAWN:	2023-04-19		
	SIGN.:		SIGN.:	APPRVD:	2023-04-19		
1							


DRAWING REVISION LIST						
Α	2023-04-19	ISSUED FOR TENDER PURPOSES				


SITE PLAN 1 1:1000

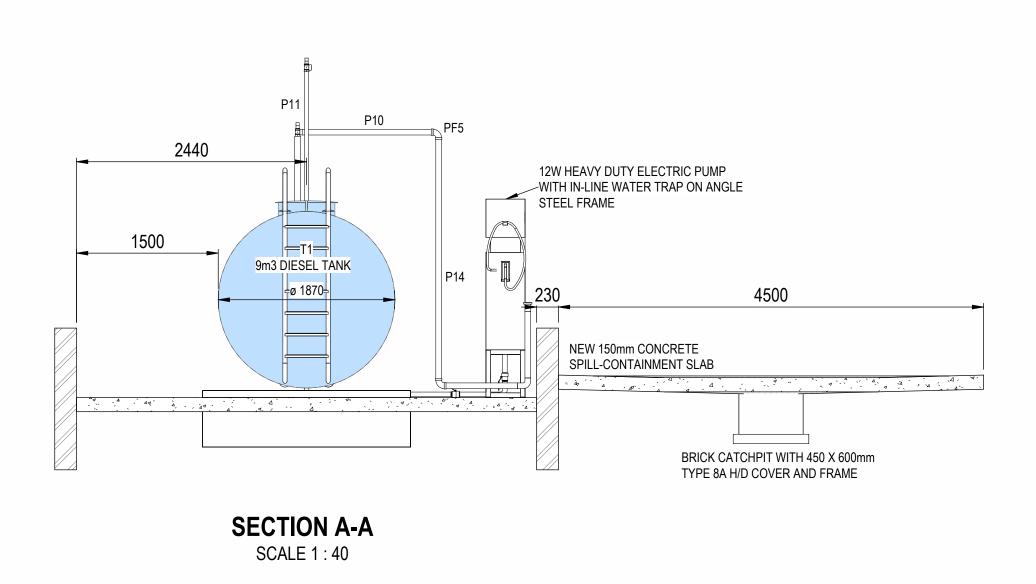

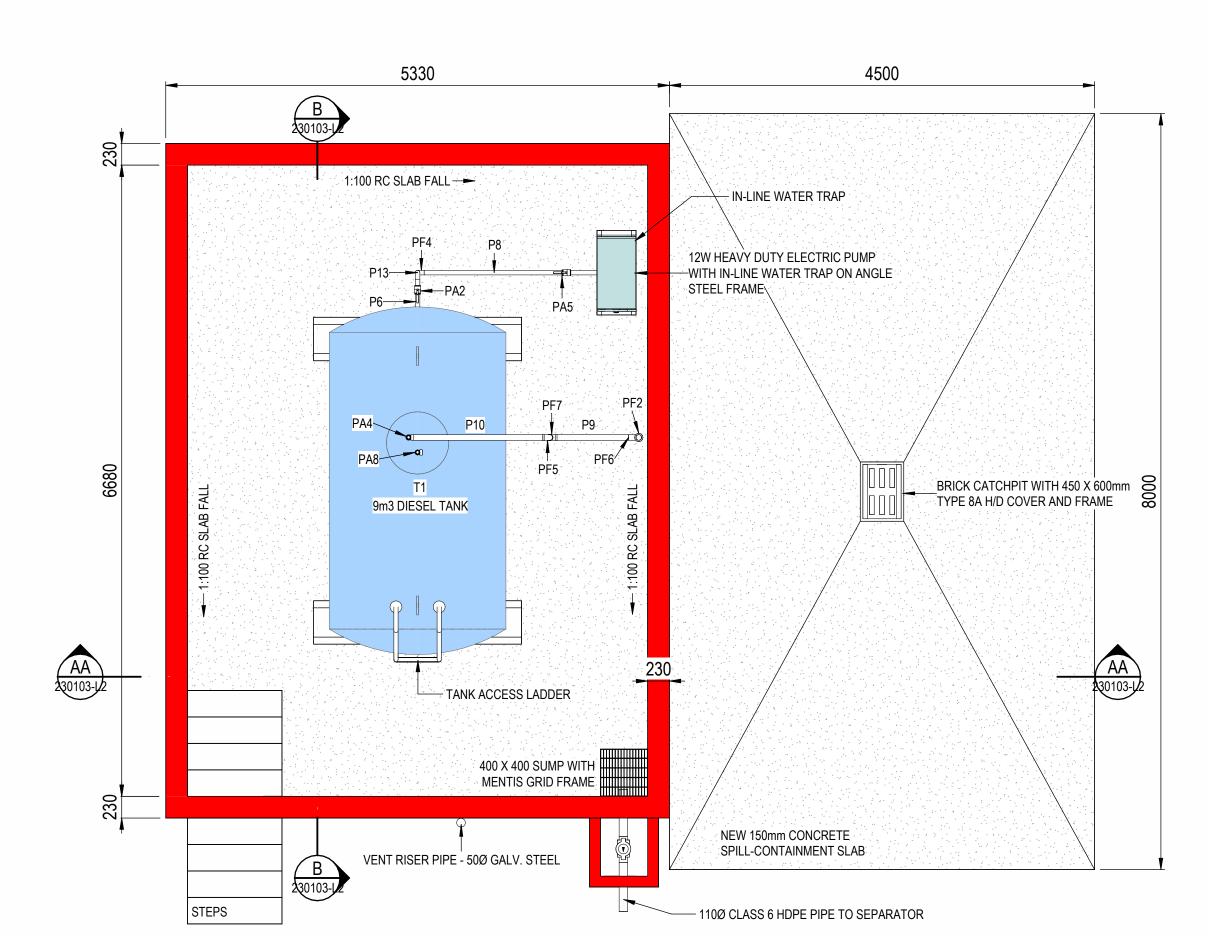

PLAN ON TANK BUND SCALE 1:40

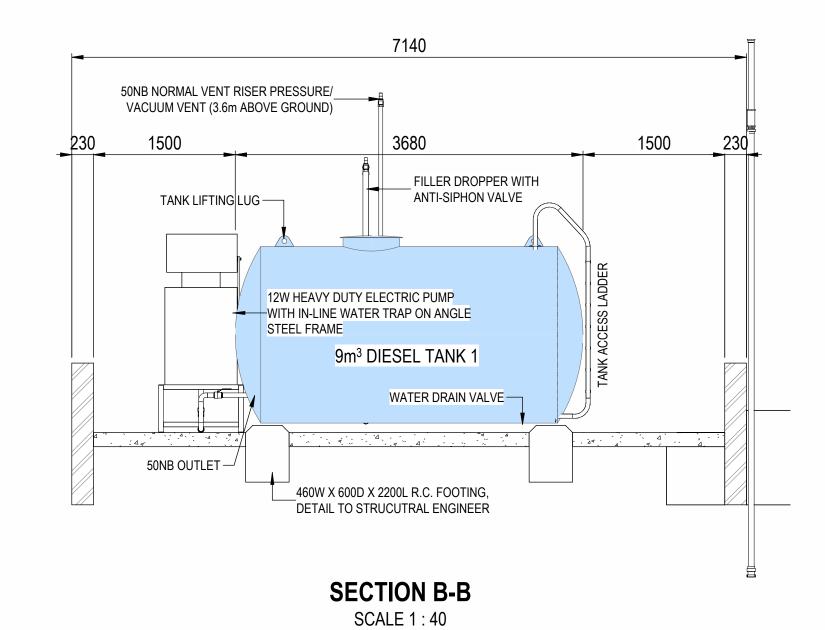

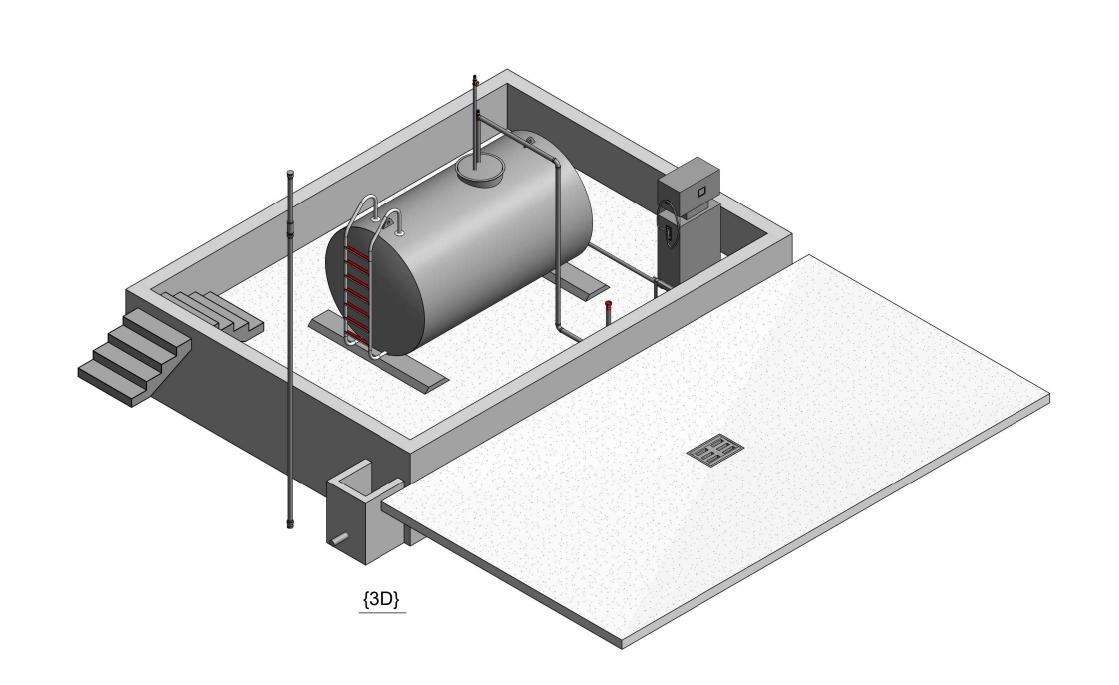

PIPE SCHEDULE					
ITEM NO	DESCRIPTION	LENGTH (mm)			
	STEEL DISTANCE PIECE - 50Ø	500			
	DRAINAGE PIPELINE TO SEPARATOR	520			
P1	STEEL DISTANCE PIECE - 50Ø	425			
P2	STEEL DISTANCE PIECE - 50Ø	36			
P3	STEEL DISTANCE PIECE - 50Ø	84			
P4	STEEL DISTANCE PIECE - 50Ø	300			
P5	STEEL DISTANCE PIECE - 50Ø	705			
P6	STEEL DISTANCE PIECE - 50Ø	1051			
P7	STEEL DISTANCE PIECE - 50Ø	222			
P8	STEEL DISTANCE PIECE - 50Ø	1476			
P9	STEEL DISTANCE PIECE - 50Ø	757			
P10	STEEL DISTANCE PIECE - 50Ø	1366			
P11	STEEL DISTANCE PIECE - 50Ø	1580			
P12	FILLER DROPPER WITH ANTI-SIPHON HOLE	2298			
P13	STEEL DISTANCE PIECE - 50Ø	84			
P14	STEEL DISTANCE PIECE - 50Ø	2529			

	PIPE ACCESSORY SCHEDULE				
1	MARK COMMENTS				
	PA2	50mm BALL VALVE (STEEL)			
	PA4	ANTI-SIPHON VALVE			
	PA5	50mm BALL VALVE (STEEL)			
	PA7	50mm BALL VALVE (STEEL)			
	PA8	ANTI-SIPHON VALVE			
	PA9	110Ø STOP VALVE			

PIPE FITTING SCHEDULE				
ITEM NO. DESCRIPTION				
PF1	LONG RADIUS ELBOW (STEEL)			
PF2	FILLER COUPLING INSIDE BUNDED AREA			
PF3	LONG RADIUS ELBOW (STEEL)			
PF4	LONG RADIUS ELBOW (STEEL)			
PF5	LONG RADIUS ELBOW (STEEL)			
PF6	LONG RADIUS ELBOW (STEEL)			
PF7	LONG RADIUS ELBOW (STEEL)			
	· · · · · · · · · · · · · · · · · · ·			

GENERAL NOTES

- ALL FILLING POINTS ON TANKS SHALL BE CLEARLY IDENTIFIED TO INDICATE THE TYPE OF PETROLEUM THAT THE TANK HOLDS AND THE CAPACITY OF THE TANK.
- SAFE ROAD ACCESS FOR ALL ROAD TANKER DELIVERIES SHALL BE PROVIDED.
- THE INSTALLATION OF SUBMERSIBLE PUMPS, DISPENSERS AND SUCTION PUMPS SHALL BE IN ACCORDANCE WITH SANS 10089-3.

SELECTION AND INSTALLATION OF ELECTRICAL EQUIPMENT SHALL COMPLY WITH THE FOLLOWING:

- THE OCCUPATIONAL HEALTH AND SAFETY ACT, 1993 (ACT NO.
- 85 OF 1993) • SANS 10089-2;
- SANS 10108; AND • SANS 10142-1.






Diemersfontein Wine & Country Estate

PROJECT INFO				
PROJECT TITLE	PSP REF:	23010		
	CONTRACT	CONTRACT NO.		
CONSTRUCTION OF 6 FUEL DEPOTS IN THE GRDM AREA				
EMPLOYER	EMPLOYER .	ADRES		
Gordon Doute	54 YORK STR GEORGE, 653			
Garden Route DISTRICT MUNICIPALITY	Tel: 044-803-1 www.gardenro			

DRAWING INFO	
DRAWING TITLE	DRAWING NO.
LADISMITH DEPOT - TANK DETAILS	230103-L2
PROJECT PHASE	SHEET: 1 of 1
	DATE : 2023-04-19
	REVIS.:
COUNCIL TENDER CONSTRUCT AS-BUILT	SCALE: AS SHOWN
DRAWING APPROVAL (EMPLOYER)	SIGNATURE
SIGNATORY NAME:	
IN CAPACITY AS:	
DATE APPROVED:	SIGN.:

INTERNAL APPROVAL				
DWG APPROVAL		DESIGN APPROVAL	DATE COMPLETED	
DRAWING BY:	MH	DESIGNED BY:	DESIGN:	
CHECKED BY:	TP	APPROVD BY:	APPRVD:	
CHECKED BY:		ECSA NR.:	DRAWN:	2023-04-19
SIGN.:		SIGN.:	APPRVD:	2023-04-19
	DWG APPROV DRAWING BY: CHECKED BY: CHECKED BY:	DWG APPROVAL DRAWING BY: MH CHECKED BY: TP CHECKED BY:	DWG APPROVALDESIGN APPROVALDRAWING BY:MHDESIGNED BY:CHECKED BY:TPAPPROVD BY:CHECKED BY:ECSA NR.:	DWG APPROVALDESIGN APPROVALDATE CODRAWING BY:MHDESIGNED BY:DESIGN:CHECKED BY:TPAPPROVD BY:APPRVD:CHECKED BY:ECSA NR.:DRAWN:

	AWING REV	ISION LIST
Α	2023-04-19	ISSUED FOR TENDER PURPOSES

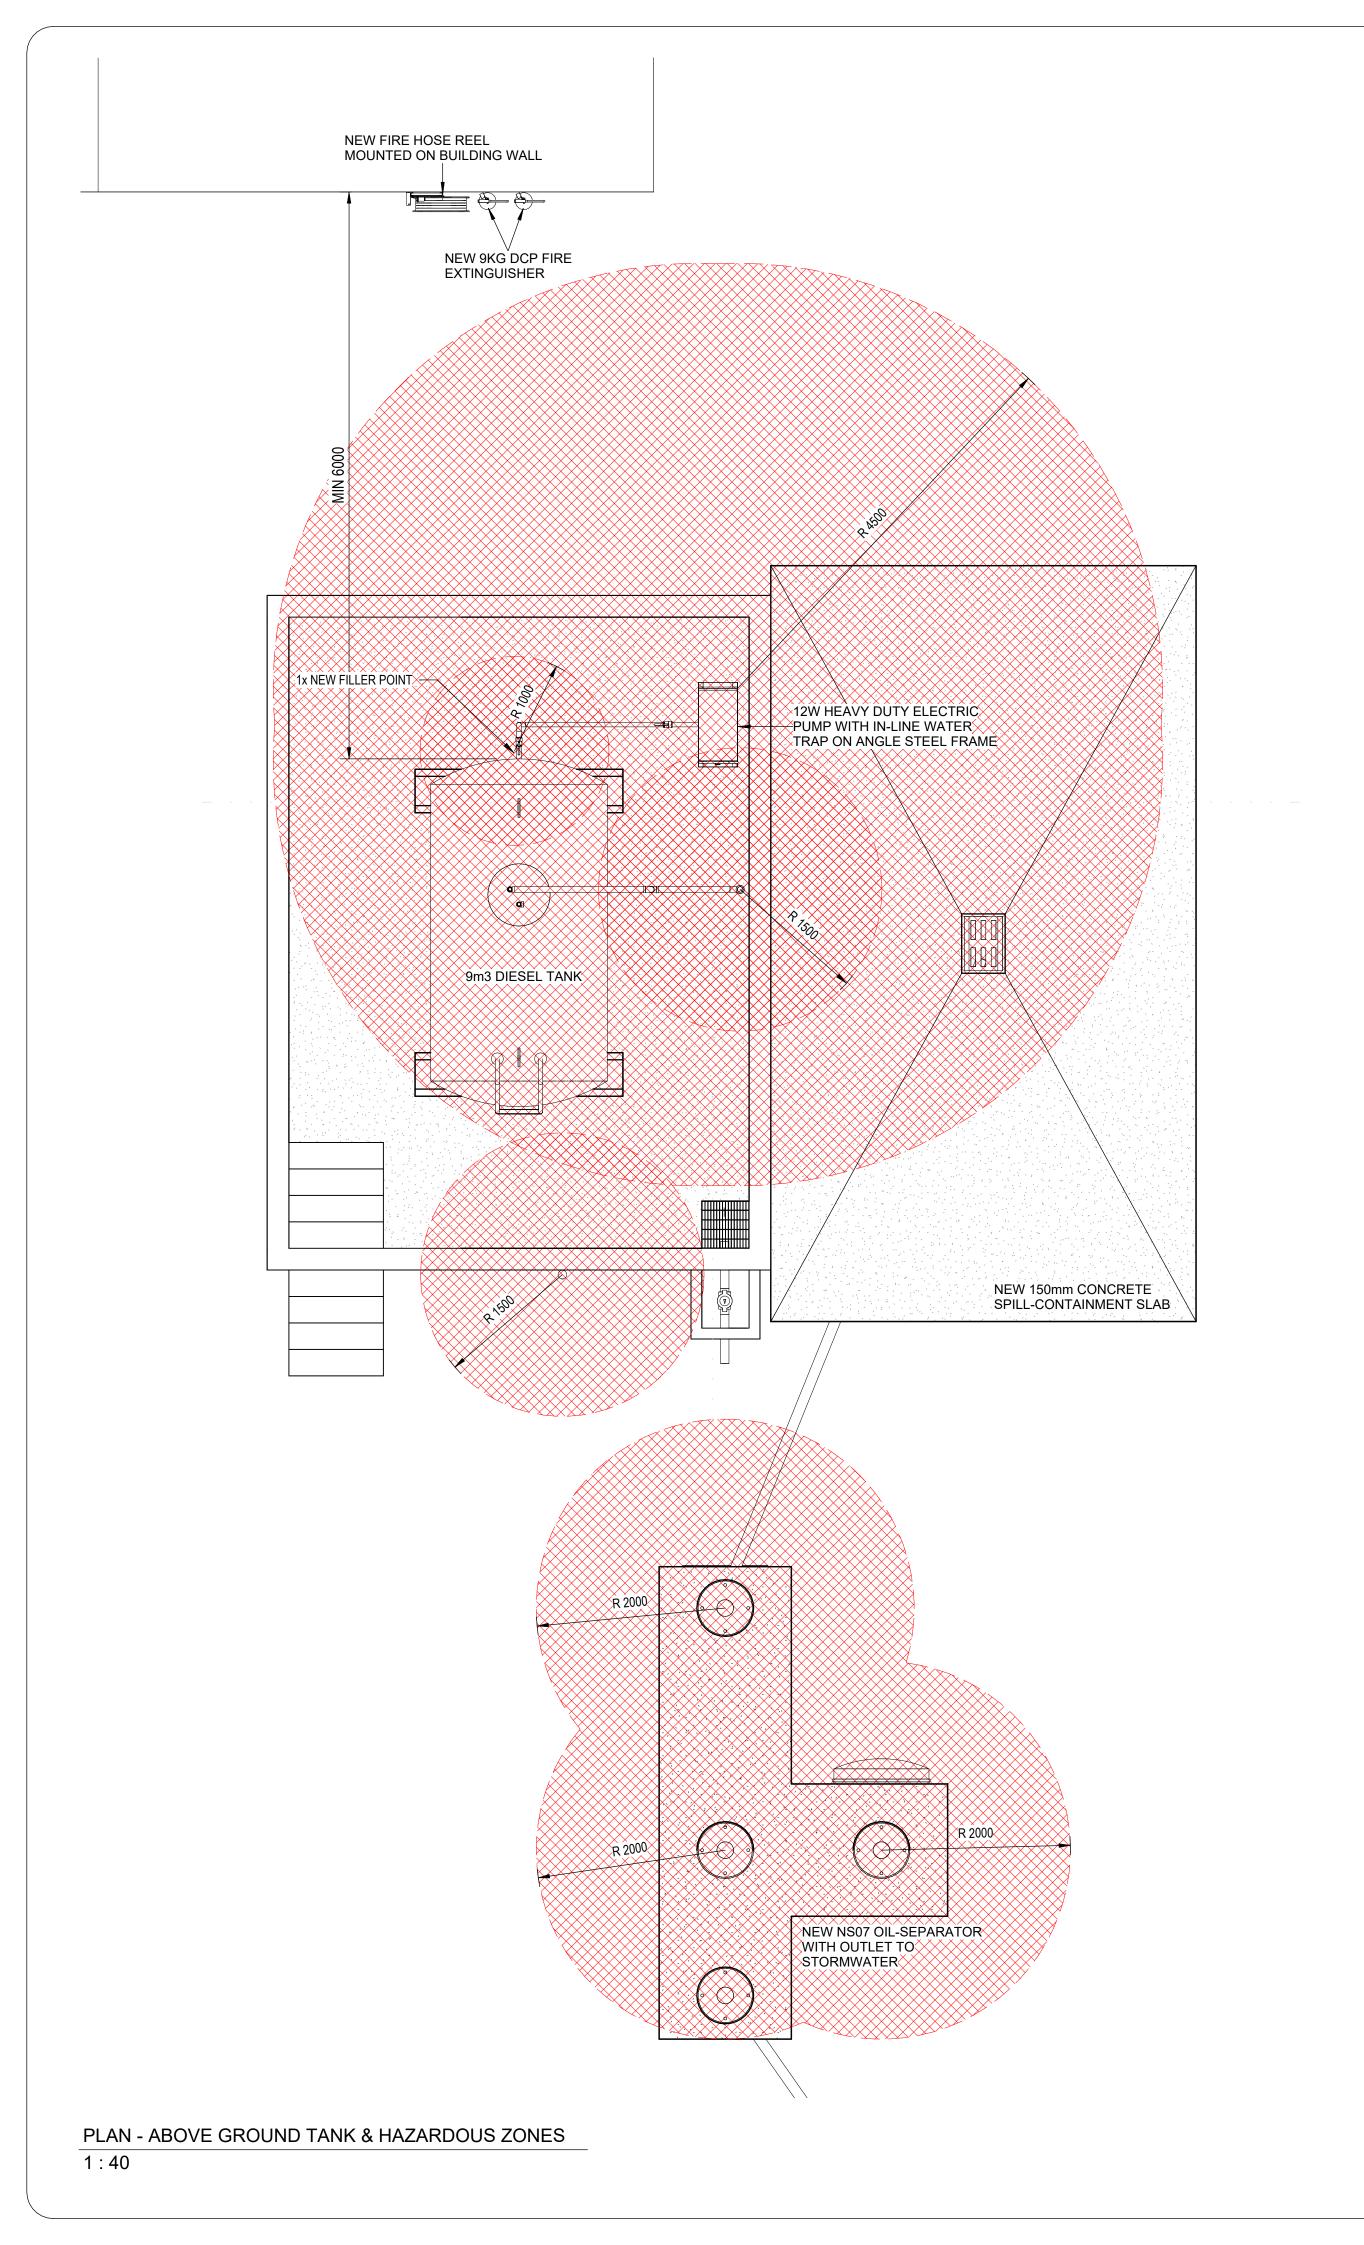

HAZARDOUS AREAS ARE CLASSIFIED AS FOLLOWS

a) ZONE 0: An area in which a flammable gas or vapour is continuously present in a concentration within its lower and upper limits of flammability

b) ZONE 1: An area in which:


1.1) a hazardous concentration of a flammable gas or vapour occurs intermittently or periodically under normal operating conditions, or

1.2) a hazardous concentration of a flammable gas or vapour might occur frequently because of repair operations, or maintenance operations, or leakage, or

1.3) breakdown or faulty operation of equipment or processes that might release a hazardous concentration of a


gas or vapour, might also cause simultaneous failure of electrical equipment;

c) ZONE 2: An area in which operations that involve flammable or explosive substances, gasses or vapours, or volatile liquids, are so well controlled that an explosive or ignitable concentration is likely to occur only under abnormal conditions.

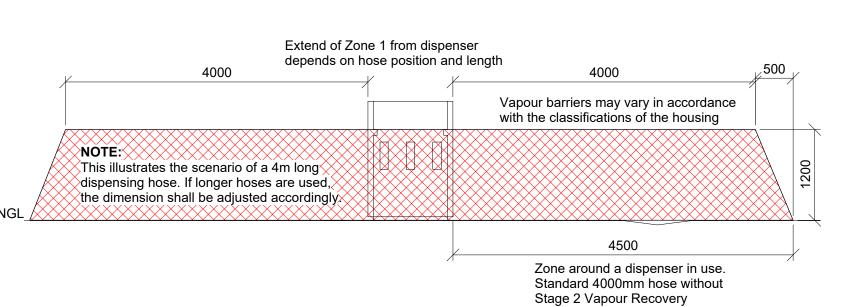


HAZARDOUS ZONES - DISPENSER ELEVATION VIEW

1:50

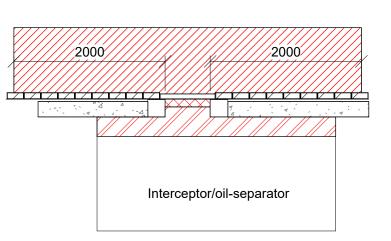

HAZARDOUS ZONES - FILLER POTS & TANKS

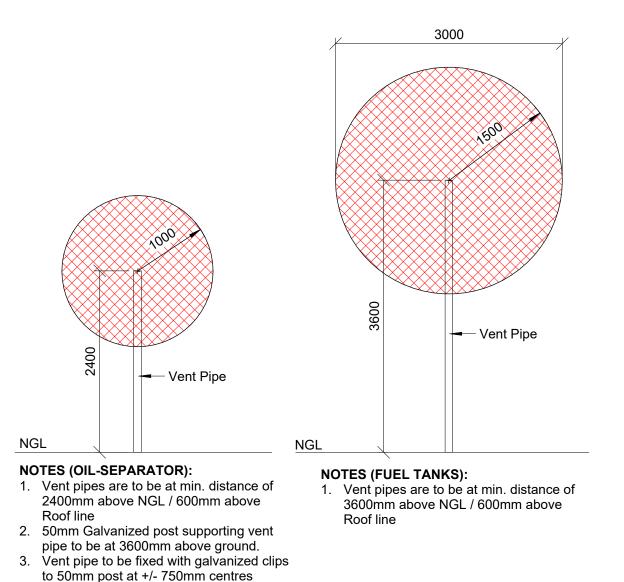

HAZARDOUS ZONES - TANK VENT PIPE ELEVATION VIEW

1:50

GUIDE TO HAZARDOUS AREAS AT A TYPICAL SERVICE STATION



HAZARDOUS AREAS:

MARNING SIGNS AT PUMPS

WARNING SIGNS AT VENT PIPE

WARNING SIGNS DURING FUEL DROP

WARNING SIGNS AT GAS STORAGE




HIGHLY FLAMMABLE **VAPOURS PRESENT IN** COMBUSTIBLE **CONCENTRATIONS**



DO NOT USE CELL PHONES OR PORTABLE **RADIOS**



DO NOT SMOKE OR **IGNITE FLAMES OR USE ELECTRIC OR ELECTRONIC EQUIPMENT**

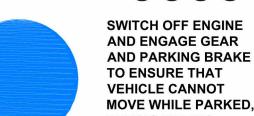

MOVE WHILE PARKED, **DURING FILLING** NOTE 1: DURING OFFLOADING WITHIN THE

FILLER HAZARDOUS ZONES, FUEL **BAYS MAY NOT BE USED IF** WITHIN 5M OF THE FILLER POINTS

NOTE 2: IT IS ESSENTIAL TO IDENTIFY **EMERGENCY EQUIPMENT AT** YOUR SITE

NOTE 3: THIS IS A TYPICAL DRAWING AND **ACTUAL POSITION AND FEATURES MAY DIFFER**

THIS IS A SAFETY GUIDE ONLY (TYPICAL SERVICE STATION) THE NATIONAL STANDARDS ARE NOT SUPERSEDED BY THIS DOCUMENT

SCALE BAR



PROJECT INFO

GENERAL NOTES

THE CAPACITY OF THE TANK.

COMPLY WITH THE FOLLOWING:

85 OF 1993) • SANS 10089-2; SANS 10108; AND SANS 10142-1.

PROVIDED.

ALL FILLING POINTS ON TANKS SHALL BE CLEARLY IDENTIFIED TO

INDICATE THE TYPE OF PETROLEUM THAT THE TANK HOLDS AND

SAFE ROAD ACCESS FOR ALL ROAD TANKER DELIVERIES SHALL BE

THE INSTALLATION OF SUBMERSIBLE PUMPS, DISPENSERS AND

SUCTION PUMPS SHALL BE IN ACCORDANCE WITH SANS 10089-3.

SELECTION AND INSTALLATION OF ELECTRICAL EQUIPMENT SHALL

• THE OCCUPATIONAL HEALTH AND SAFETY ACT, 1993 (ACT NO.

PROJECT TITLE **PSP REF:** 230103 CONTRACT NO. CONSTRUCTION OF 6 FUEL DEPOTS IN THE GRDM AREA

DRAWING NO.

SHEET:

SIGN.:

230103-L3

DATE: 2023-04-19

1 of 1

EMPLOYER EMPLOYER ADRESS 54 YORK STREET GEORGE, 6530 Tel: 044-803-1300 DISTRICT MUNICIPALITY www.gardenroute.gov.za

DRAWING INFO DRAWING TITLE

LADISMITH DEPOT - FIRE PLAN & HAZARDOUS ZONES PROJECT PHASE

REVIS.: COUNCIL TENDER CONSTRUCT AS-BUILT **SCALE**: AS SHOWN SIGNATURE DRAWING APPROVAL (EMPLOYER) SIGNATORY NAME: IN CAPACITY AS:


INTERNAL APPROVAL

DATE APPROVED:

DWG APPROVAL DESIGN APPROVAL DATE COMPLETED DRAWING BY: MH DESIGNED BY: DESIGN: TP | APPROVD BY: APPRVD: CHECKED BY: CHECKED BY: ECSA NR.: DRAWN: 2023-04-19 SIGN.: APPRVD: 2023-04-19

DRAWING REVISION LIST

A 2023-04-19 ISSUED FOR TENDER PURPOSES

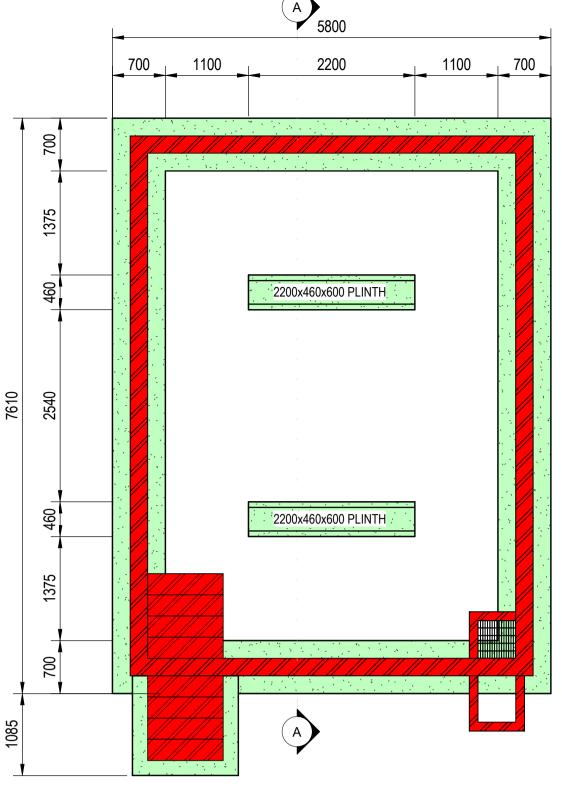

PLAN FOUNDATION LAYOUT
1:50


SAW-C HOURS

NOTE:

SAW-CUT JOINTS TO BE INTRODUCED 20 - 30 HOURS AFTER CASTING.

- FINISHED SURFACE BED LEVEL.
 1ST CUT: 50 mm X 3 mm WIDE.
- 3. 2ND CUT: 20 mm X 6 mm WIDE.


 4. 8 mm CORDEX BACKING CORD.
- 8 mm CORDEX BACKING CORD.
 GREY SIKAFLEX 11 FC OR SIMILAR APPROVED JOINT SEALANT AS PER MANUFACTURER'S SPECIFICATIONS

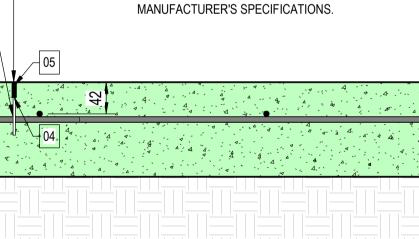

DETAIL SAW-CUT JOINT (SJ)


1:5

02

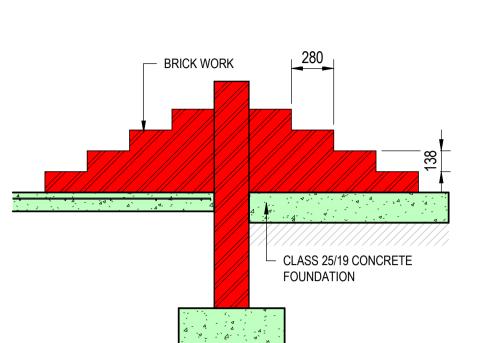

SECTION THRU' STAIRS

1:25

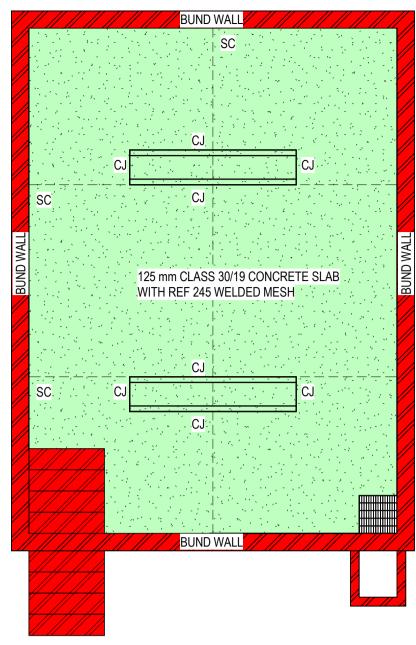


PLAN SURFACE BED LAYOUT

1:50

1. FINISHED SURFACE BED LEVEL.

120 mm x 10 mm JOINTEX TO STOP 10 mm LOWER
 THAN CONCRETE SURFACE

 GREY JOINT SEALANT SUCH AS SIKAFLEX 11 FC OR SIMILAR APPROVED TO FINISH OFF FLUSH

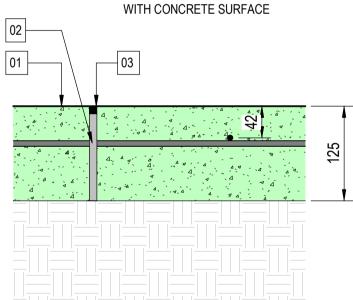


DETAIL CONSTRUCTION JOINT (CJ)1

1:5

1. EXCAVATE TO MINIMUM 750 mm BELOW CURRENT GROUND LEVEL. ENGINEER TO CONFIRM FINAL DEPTH ON SITE. COMPACT THOROUGHLY WITH WHACKER PRIOR TO CASTING OF FOUNDATION.

- 2. 700 mm X 250 mm REINFORCED CONCRETE STRIP FOUNDATION, STRENGTH CLASS 25/19.
- REINFORCING AS PER BENDING SCHEDULES.
 3. 230 mm MASONRY BUND WALL. PLASTER AND PAINT.
- 230 mm MASONRY BUND WALL. PLASTER AND PAINT.
 150 mm X 2.8 mm GALVANIZED BRICKFORCE EVERY 2nd LAYER.
- 150 mm IMPORTED G5 FILL MATERIAL COMPACTED AT OPTIMUM MOISTURE CONTENT TO 98% MOD AASHTO.
- IN-SITU FILL MATERIAL COMPACTED AT OPTIMUM MOISTURE
- CONTENT TO 93% MOD AASHTO.

 7. 30 mm WELL COMPACTED SAND BLINDING LAYER.
- 30 mm Well Compacted Sand Blinding Layer.
 0.25 mm POLYOLEFIN DAMP PROOF COURSE (DPC) BELOW FLOOR AND TURNED UP AT WALLS AND CONCRETE PLINTHS TO AT LEAST ABOVE FLOOR HEIGHT. OVERLAPS OF DPC SHEETS TO BE MINIMUM 200 mm.
- 9. 125 mm CLASS 30/19 CONCRETE FLOOR REINFORCED WITH REF 245 WELDED STEEL MESH. MESH OVERLAPS TO BE MINIMUM 200 mm.
- 10. 115 mm X 10 mm JOINTEX BETWEEN FLOOR SLAB AND WALL.
- 11. TOP 10mm OF JOINT TO BE SEALED WITH GREY JOINT SEALANT SUCH AS SIKAFLEX 11 FC OR SIMILAR APPROVED TO FINISH OFF FLUSH WITH CONCRETE SURFACE

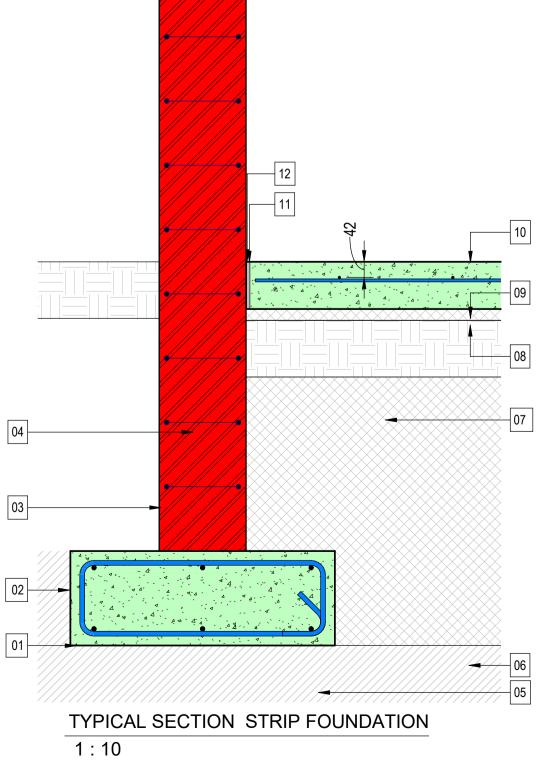

GENERAL NOTES

- ALL FILLING POINTS ON TANKS SHALL BE CLEARLY IDENTIFIED TO INDICATE THE TYPE OF PETROLEUM THAT THE TANK HOLDS AND THE CAPACITY OF THE TANK.
- SAFE ROAD ACCESS FOR ALL ROAD TANKER DELIVERIES SHALL BE PROVIDED.
- THE INSTALLATION OF SUBMERSIBLE PUMPS, DISPENSERS AND SUCTION PUMPS SHALL BE IN ACCORDANCE WITH SANS 10089-3.

SELECTION AND INSTALLATION OF ELECTRICAL EQUIPMENT SHALL COMPLY WITH THE FOLLOWING:

- THE OCCUPATIONAL HEALTH AND SAFETY ACT, 1993 (ACT NO.
- 85 OF 1993)
 SANS 10089-2;
- SANS 10108; AND
- SANS 10142-1.

SCALE BAR



PROJECT INFO

STRUCTURES | FUEL | FIRE | CIVIL | info@pspconsult.co.za

PROJECT TITLE

PSP REF: 230103

CONSTRUCTION OF 6 FUEL DEPOTS IN THE GRDM AREA

EMPLOYER

EMPLOYER

EMPLOYER ADRESS



IN CAPACITY AS:

DATE APPROVED:

SIGN.:

GEORGE, 6530 Tel: 044-803-1300 www.gardenroute.gov.za

SIGN.:

APPRVD: 2023-05-08

54 YORK STREET

DRAWING TITLE DRAWING NO. LADISMITH DEPOT - STRUCTURAL 230103-L4-ST-1 DETAILS **PROJECT PHASE** SHEET: 1 of 2 **DATE**: 2023-05-08 COUNCIL TENDER CONSTRUCT AS-BUILT SCALE: AS SHOWN DRAWING APPROVAL (EMPLOYER) SIGNATURE SIGNATORY NAME:


DRAWING INFO

INTERNAL APPROVAL					
DWG APPROV	AL	DESIGN APPROVAL	DATE COMPLETED		
DRAWING BY:	MH	DESIGNED BY:	DESIGN:		
CHECKED BY:	TP	APPROVD BY:	APPRVD:		
CHECKED BY:		ECSA NR.:	DRAWN:	2023-05-08	
-					

DRAWING REVISION LIST


A 2023-05-08 ISSUED FOR TENDER PURPOSES

SIGN.:

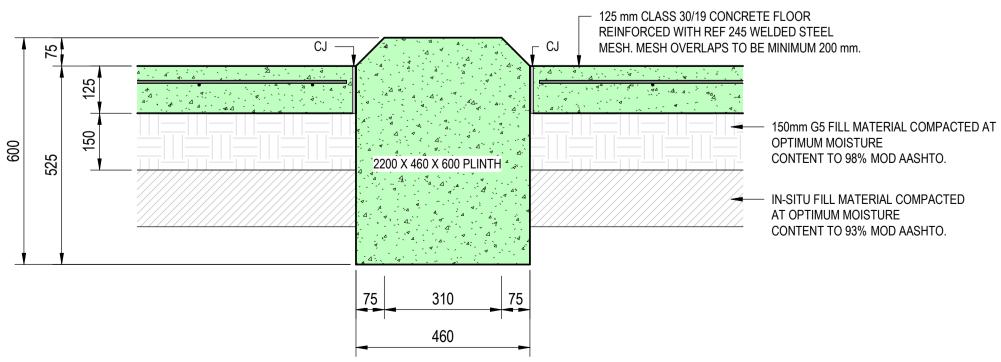



SECTION A-A PLINTH & SURFACE BED

1:10

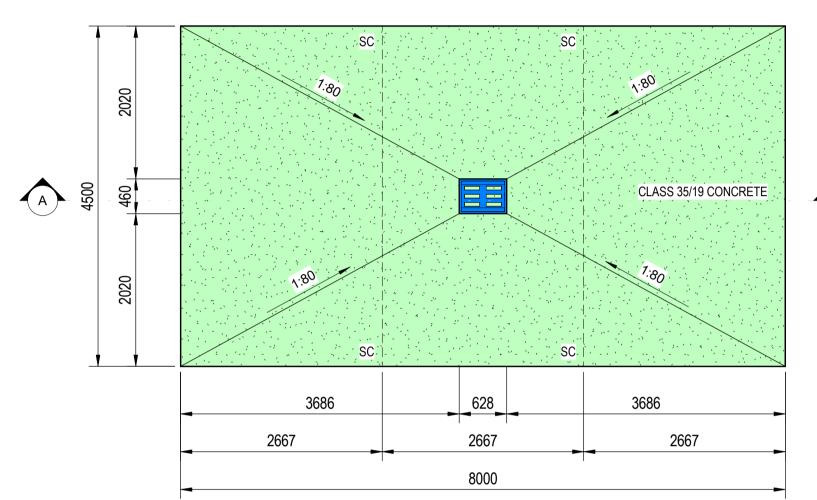

PLAN FILLER SLAB LAYOUT 1:50

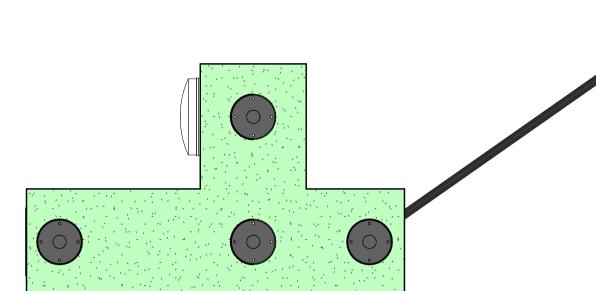

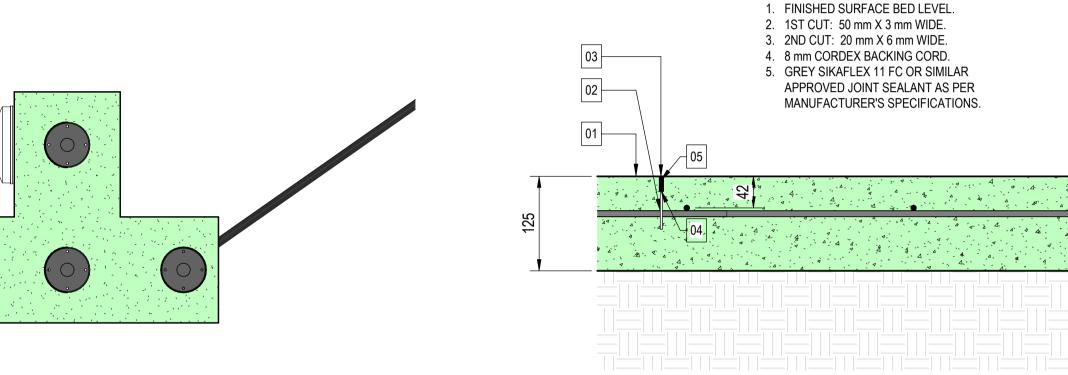


1:5

NOTE:

DETAIL SAW-CUT JOINT (SJ) - FILLER SLAB

HOURS AFTER CASTING.

SAW-CUT JOINTS TO BE INTRODUCED 20 - 30

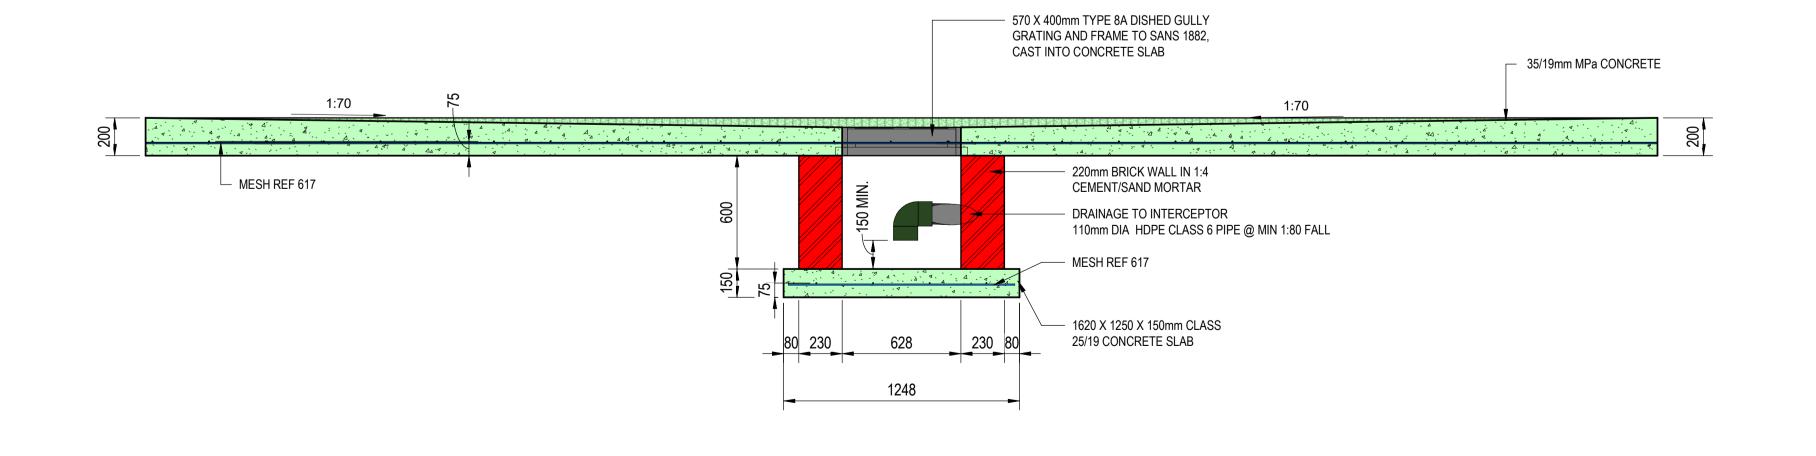

SECTION A-A FILLER SLAB FOUNDATION

1:20

GENERAL NOTES

- ALL FILLING POINTS ON TANKS SHALL BE CLEARLY IDENTIFIED TO INDICATE THE TYPE OF PETROLEUM THAT THE TANK HOLDS AND THE CAPACITY OF THE TANK.
- SAFE ROAD ACCESS FOR ALL ROAD TANKER DELIVERIES SHALL BE PROVIDED.
- THE INSTALLATION OF SUBMERSIBLE PUMPS, DISPENSERS AND SUCTION PUMPS SHALL BE IN ACCORDANCE WITH SANS 10089-3.

SELECTION AND INSTALLATION OF ELECTRICAL EQUIPMENT SHALL COMPLY WITH THE FOLLOWING:

- THE OCCUPATIONAL HEALTH AND SAFETY ACT, 1993 (ACT NO.
- 85 OF 1993) • SANS 10089-2;
- SANS 10108; AND • SANS 10142-1.

SCALE BAR



Diemersfontein Wine & Country Estate

PROJECT INFO

PROJECT TITLE	PSP REF:	23010
CONCEDICATION OF CALLET DEPOTO IN	CONTRACT	NO.
CONSTRUCTION OF 6 FUEL DEPOTS IN THE GRDM AREA		

EMPLOYER



54 YORK STREET GEORGE, 6530 Tel: 044-803-1300 www.gardenroute.gov.za

,		PRAWING	INFO		`
DRAWING T	ITLE			DRAWING	NO.
LADISMITH I	DEPOT -	FILLER SLA	В	230103-	L5-ST-2
PROJECT P	HASE			SHEET:	2 of 2
				DATE: 2	023-05-08
				REVIS.:	А
COUNCIL	TENDER	CONSTRUCT	AS-BUILT	SCALE: AS	S SHOWN
DRAWING A	PPROV	AL (EMPLOY	ER)	SIGNATUR	Ε
SIGNATORY N	AME:				
IN CAPACITY A	NS:				
DATE APPROV	ED:			SIGN.:	

INTERNAL APPROVAL						
DWG APPROVA	۱L	DESIGN APPROVAL	DATE CO	MPLETED		
DRAWING BY:	BK	DESIGNED BY:	DESIGN:			
CHECKED BY:	TE	APPROVD BY:	APPRVD:			
CHECKED BY:		ECSA NR.:	DRAWN:	2023-05-08		
SIGN.:		SIGN.:	APPRVD:	2023-05-08		

DR	AWING	REV	ISION	LIST	

	Α	2023-05-08	ISSUED FOR TENDER PURPOSES			

	RIVERSDALE DEPOT			
	ECSA STAGES 1 TO 6	Included Yes/No	% of Stage Fee	Fee per Stage (R/c)
	Stage 5 - Contract Administartion & Inspection (Defined as: Manage, administer and monitor the construction contracts and processes including preparation and coordination of procedures and documentation to facilitate practical completion of	TAL FEE		R REAKDOWN
	the works)		100%	
1	Attend site handover	Yes	5%	
2	Issue construction documentation in accordance with the documentation schedule including, in the case of structural engineering, reinforcing bending schedules and detailing and specifications of structural steel sections and connections	Ves	15%	
3	Carry out contract administration procedures in terms of the contract	Yes	15%	
4	Prepare schedules of predicted cash flow	Yes	2%	
5	Prepare pro-active estimates of proposed variations for client decision making	Yes	2%	
6	Attend regular site, technical and progress meetings	Yes	15%	
7	Review the Contractor's quality control programme and advise and agree a quality assurance plan	Yes	2%	
8	Inspect the works for quality and conformity to contract documentation, on average once every 2 weeks during the course of the works as described in more detail in 3.3.2 for Level 1: periodic construction monitoring (MINIMUM OF 4 INSPECTIONS)	Yes	15%	
9	Review the outputs of quality assurance procedures and advise the contractor and client on the adequacy and need for additional controls, inspections and testing		2%	
10	Adjudicate and resolve financial claims by contractor(s)	Yes	2%	
11	Assist in the resolution of contractual claims by the contractor	Yes	2%	
12	Establish and maintain a financial control system	Yes	2%	
13	Clarify details and descriptions during construction as required	Yes	2%	
14	Prepare valuations for payment certificates to be issued by the principal agent	Yes	2%	
15	Instruct witness and review all tests and mock ups carried out both on and off site	Yes	2%	
16	Check and approve contractor drawings for design intent	Yes	2%	
17	Update and issue drawings register	Yes	2%	
18	Issue contract instructions as and when required	Yes	2%	
19	Review and comment on operation and maintenance manuals, guarantee certificates and warranties	Yes	2%	
20	Inspect the works and issue practical completion and defects lists	Yes	5%	
21	Arrange for the delivery of all test certificates, statutory (regulatory) and other approvals, as built drawings and operating manuals	Yes	2%	
	Deliverables will typically include: Schedules of predicted cash flow Construction documentation Drawings register Estimates for proposed variations Contract instructions Financial control reports Valuations for payment certificates Progressive and draft final account(s) Practical completion and defects list All statutory certification and certificates of compliance as required by the Local and other Statutory Authorities			

	Stage 6 - Close-Out	TOTAL FEE STAGE 6		R
(Defined as: Fulfil and complete the project close-out including necessary documentation to facilitate effective completion, handover and operation of the project)			FEE BI	REAKDOWN
			100%	
1	Inspect and verify the rectification of defects	Yes	20%	
2	Receive, comment and approve relevant payment valuations and completion certificates	Yes	10%	
3	Facilitate and/or procure final operations and maintenance manuals, guarantees and warranties.	Yes	30%	
4	Prepare and/or procure as-built drawings and documentation	Yes	30%	
5	Conclude the final accounts where relevant	Yes	10%	

<u>Deliverables will typically include:</u>

Valuations for payment certificates

Works and final completion lists

Operations and maintenance manuals, guarantees and warranties


As-built drawings and documentation

Final accounts

TENDERED FEE	R
Discount offer	-R
FEE (Stage 5 + St	ag R




PLAN LAYOUT 1:500

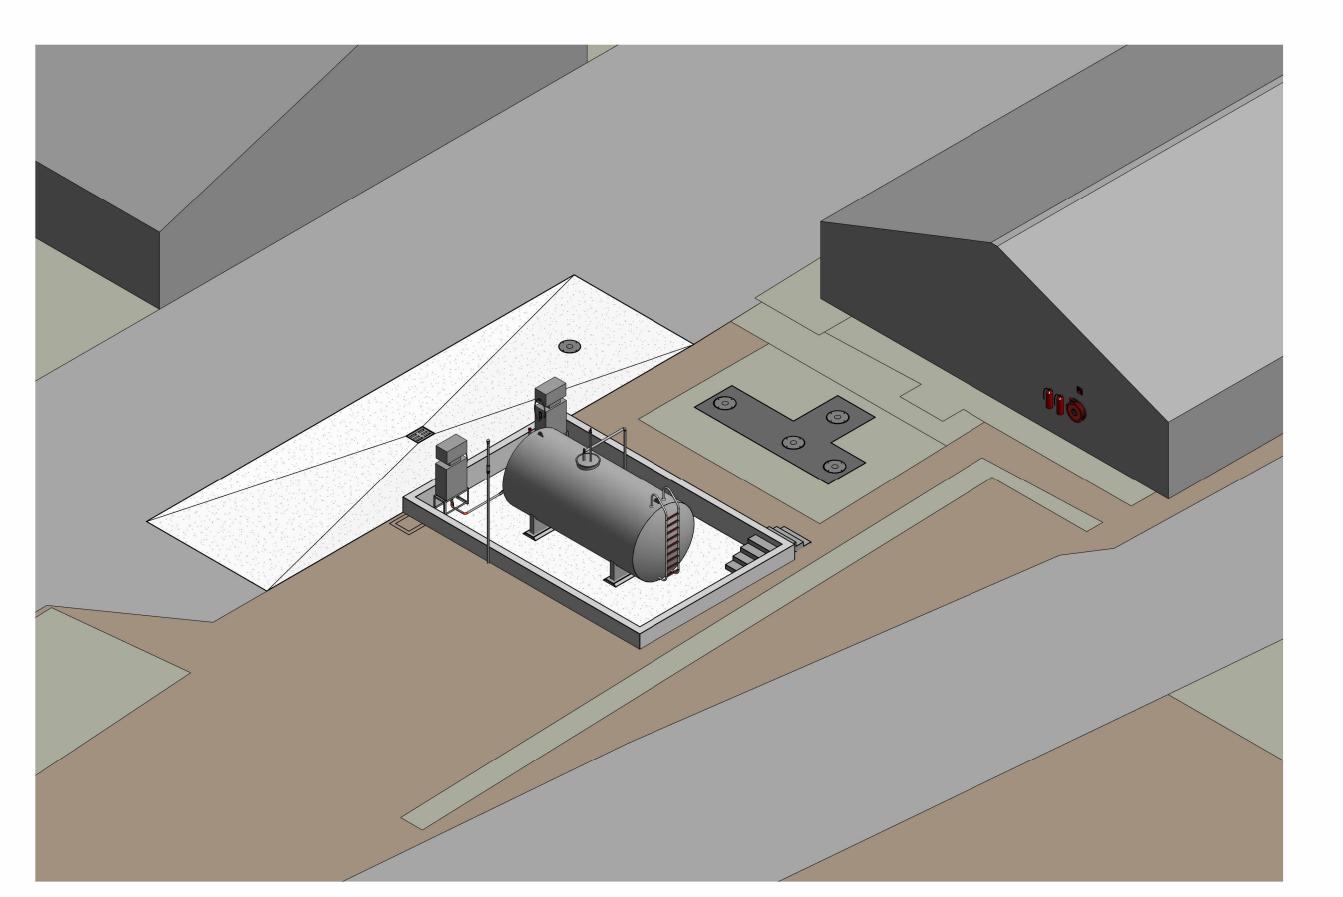

34°05'49.6"S 21°14'53.0"E - Google Maps

Google Maps 34°05'49.6"S 21°14'53.0"E

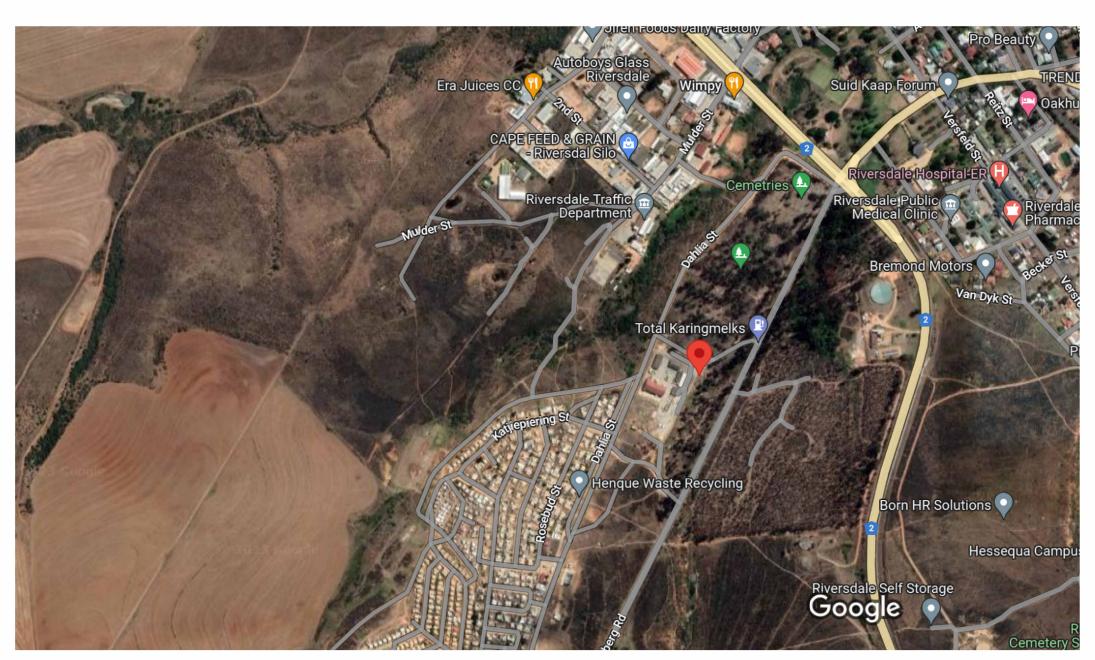

Imagery ©2023 CNES / Airbus, Maxar Technologies, Map data ©2023 AfriGIS (Pty) Ltd 200 m

34°05'49.6"S 21°14'53.0"E

-34.097115, 21.248063



Riversdale, 6670

GENERAL NOTES

- ALL FILLING POINTS ON TANKS SHALL BE CLEARLY IDENTIFIED TO INDICATE THE TYPE OF PETROLEUM THAT THE TANK HOLDS AND THE CAPACITY OF THE TANK.
- SAFE ROAD ACCESS FOR ALL ROAD TANKER DELIVERIES SHALL BE
- THE INSTALLATION OF SUBMERSIBLE PUMPS, DISPENSERS AND SUCTION PUMPS SHALL BE IN ACCORDANCE WITH SANS 10089-3.

SELECTION AND INSTALLATION OF ELECTRICAL EQUIPMENT SHALL COMPLY WITH THE FOLLOWING:

- THE OCCUPATIONAL HEALTH AND SAFETY ACT, 1993 (ACT NO. 85 OF 1993)
- SANS 10089-2;SANS 10108; ANDSANS 10142-1.

SCALE BAR



STRUCTURES | FUEL | FIRE | CIVIL | info@pspconsult.co.za


Diemersfontein Wine & Country Estate


PROJECT INFO	
PROJECT TITLE	PSP REF: 230
CONCEDITATION OF CALLET DEPOTE IN	CONTRACT NO.
CONSTRUCTION OF 6 FUEL DEPOTS IN THE GRDM AREA	
EMPLOYER	EMPLOYER ADRE
	54 YORK STREET
Candon Doute	GEORGE, 6530
Swaten Route	Tel: 044-803-1300
Garden Route DISTRICT MUNICIPALITY	www.gardenroute.

/	[ORAWING	INFO		
DRAWING	TITLE			DRAWING I	NO.
RIVERSDA DEVELOPI	_	_		23010	3-R1
PROJECT	PHASE			SHEET:	1 of 1
				DATE: 20	023-04-19
				REVIS.:	Д
COUNCIL	TENDER	CONSTRUCT	AS-BUILT	SCALE: AS	SHOWN
DRAWING	APPROVA	AL (EMPLOY	'ER)	SIGNATUR	E
SIGNATORY	NAME:				
IN CAPACITY	/ AS:				
DATE APPRO	OVED:			SIGN.:	

INTERNAL APPROVAL						
DWG APPROVAL		DESIGN APPROVAL	DATE COMPLETED			
DRAWING BY:	МН	DESIGNED BY:	DESIGN:			
CHECKED BY:	TP	APPROVD BY:	APPRVD:			
CHECKED BY:		ECSA NR.:	DRAWN:	2023-04-19		
SIGN.:		SIGN.:	APPRVD:	2023-04-19		

D	RAWING REV	ISION LIST		
Α	2023-04-19	ISSUED FOR TENDER PURPOSES		

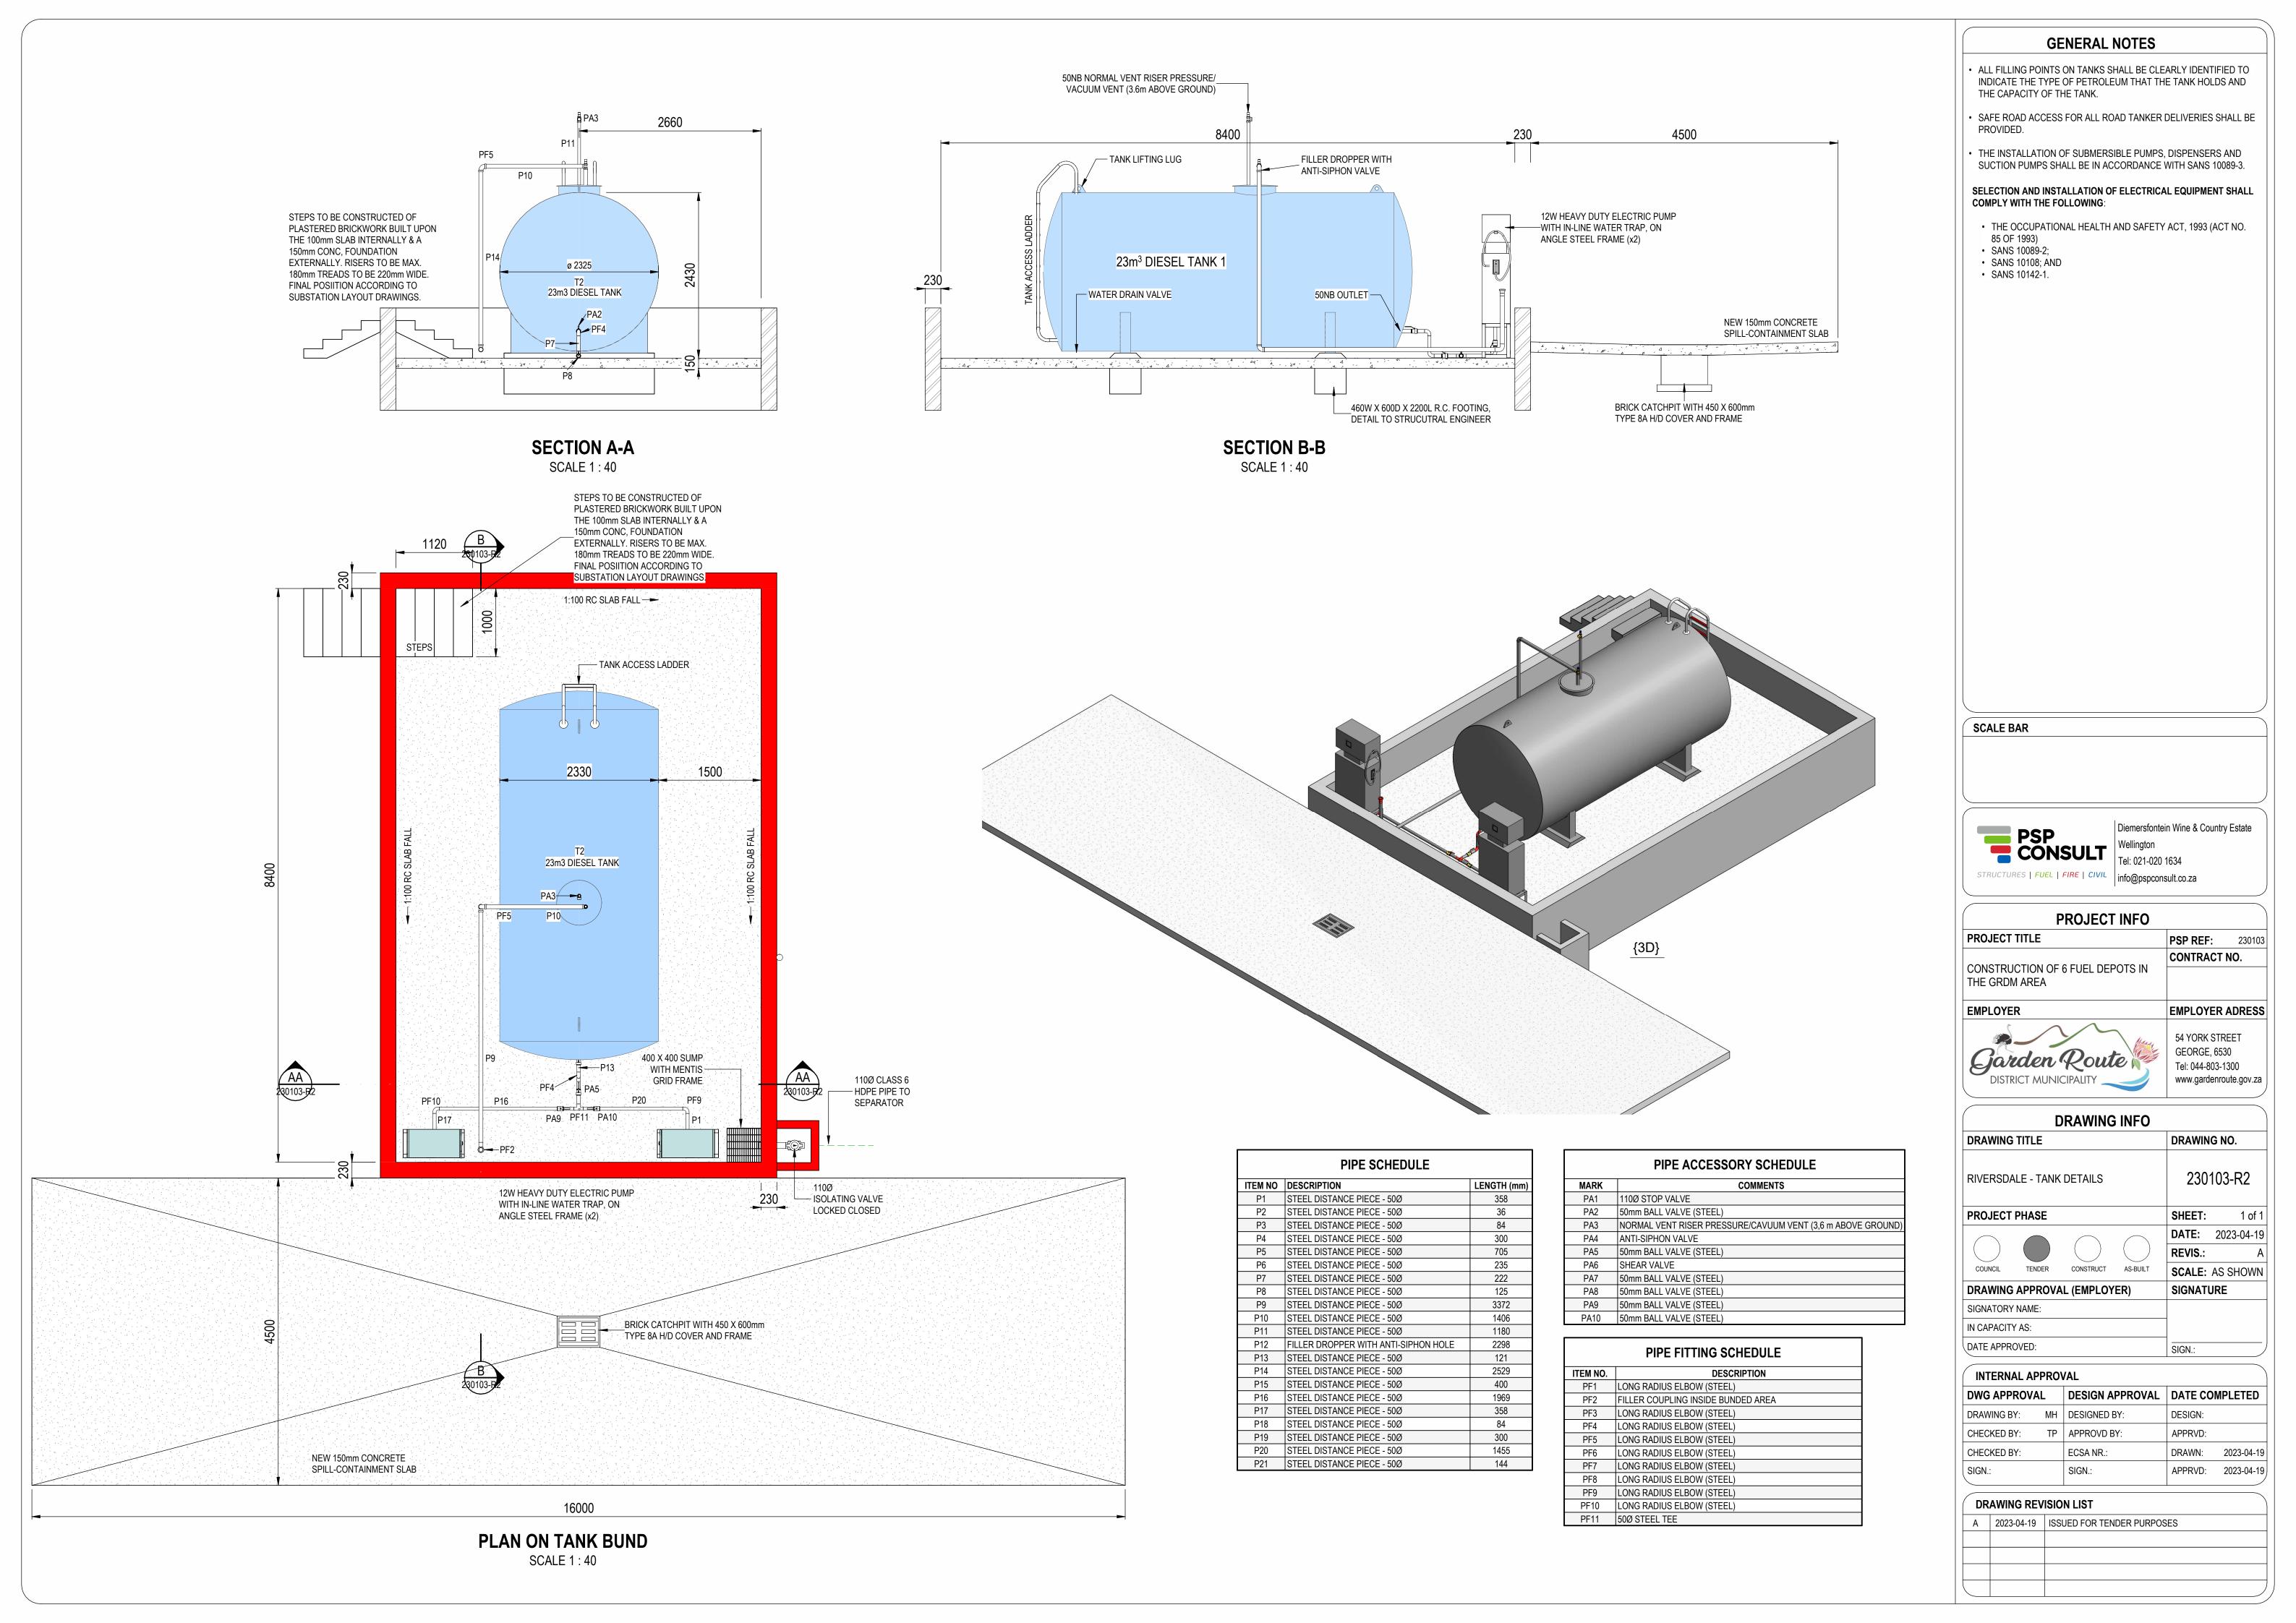

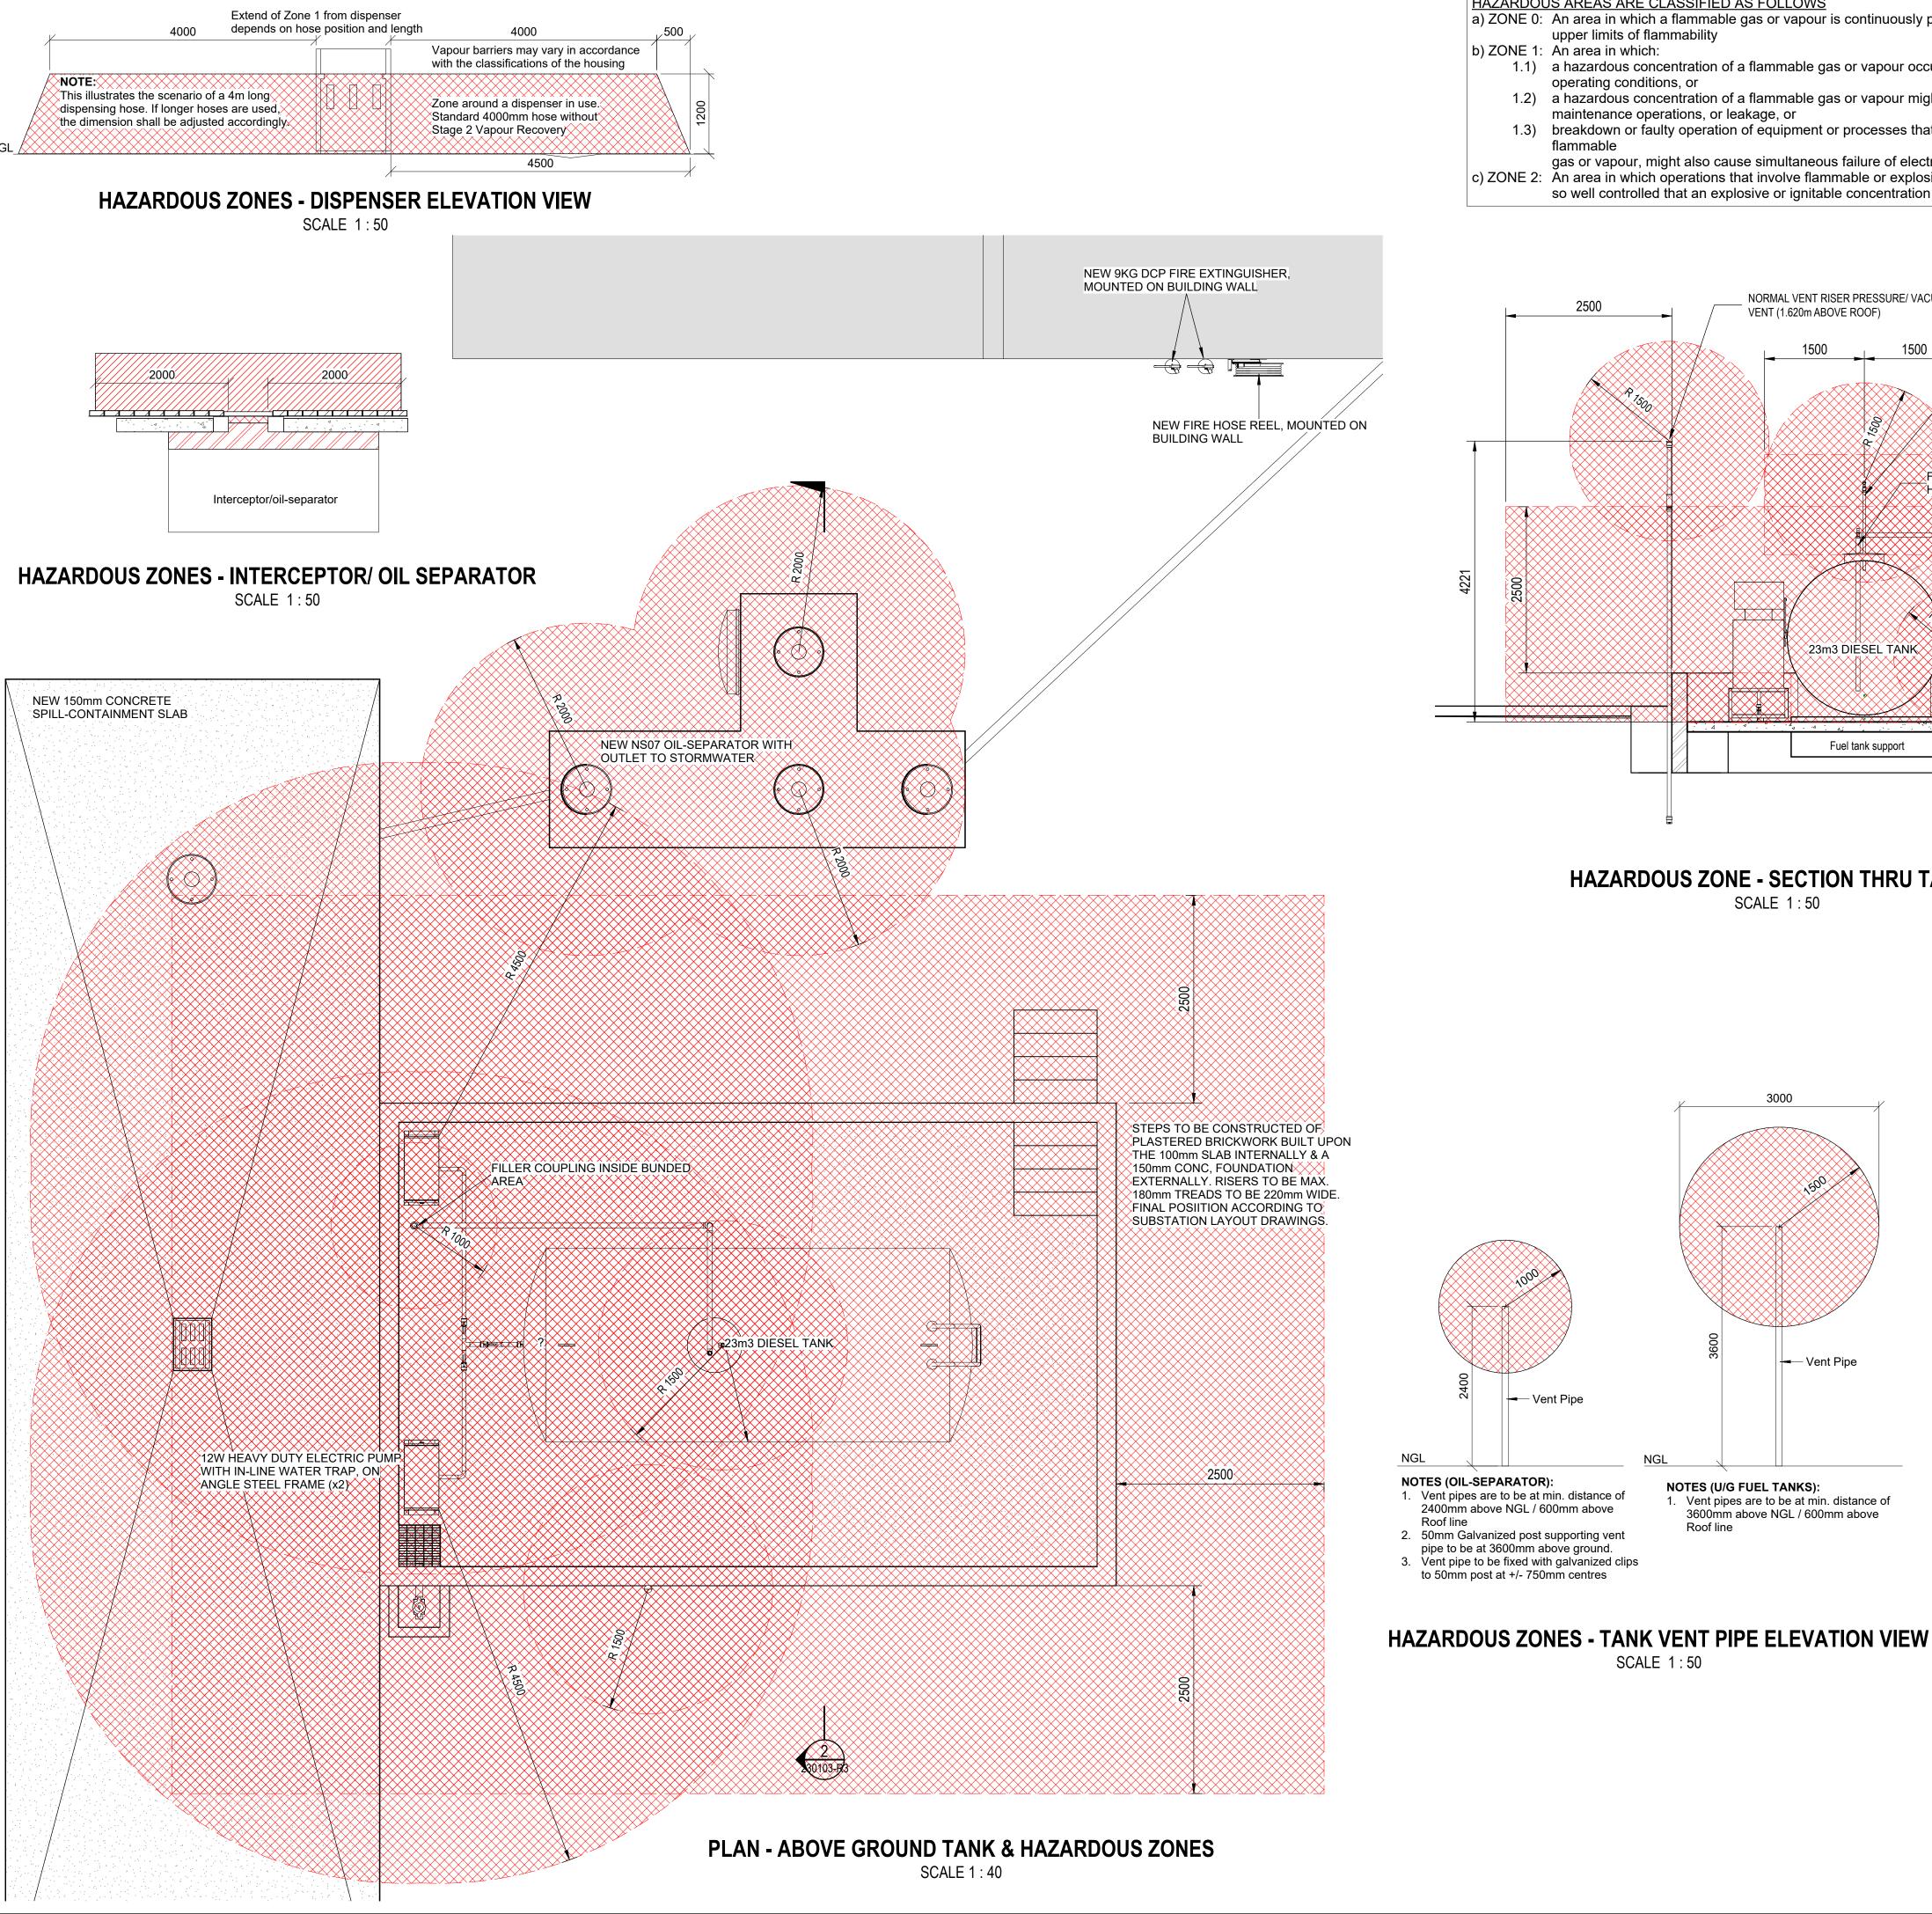

HAZARDOUS AREAS ARE CLASSIFIED AS FOLLOWS

a) ZONE 0: An area in which a flammable gas or vapour is continuously present in a concentration within its lower and

upper limits of flammability b) ZONE 1: An area in which:


1.1) a hazardous concentration of a flammable gas or vapour occurs intermittently or periodically under normal operating conditions, or

1.2) a hazardous concentration of a flammable gas or vapour might occur frequently because of repair operations, or maintenance operations, or leakage, or

1.3) breakdown or faulty operation of equipment or processes that might release a hazardous concentration of a


gas or vapour, might also cause simultaneous failure of electrical equipment;

c) ZONE 2: An area in which operations that involve flammable or explosive substances, gasses or vapours, or volatile liquids, are so well controlled that an explosive or ignitable concentration is likely to occur only under abnormal conditions.

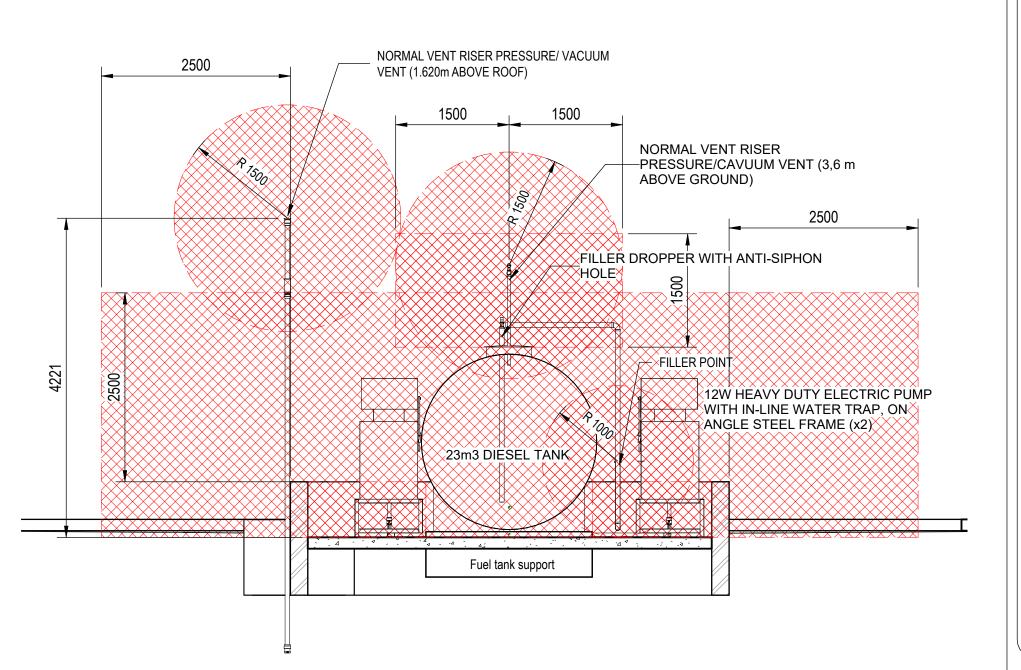

HAZARDOUS ZONE - SECTION THRU TANKS

SCALE 1:50

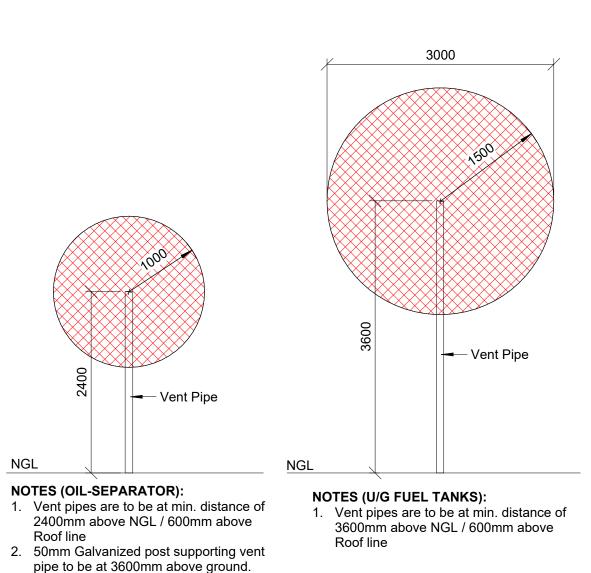

to 50mm post at +/- 750mm centres

SCALE 1:50

GUIDE TO HAZARDOUS AREAS AT A TYPICAL SERVICE STATION



MARNING SIGNS AT PUMPS

B WARNING SIGNS AT VENT PIPE

WARNING SIGNS DURING FUEL DROP

WARNING SIGNS AT GAS STORAGE


HIGHLY FLAMMABLE **VAPOURS PRESENT IN** COMBUSTIBLE CONCENTRATIONS



DO NOT USE CELL PHONES OR PORTABLE **RADIOS**



DO NOT SMOKE OR **IGNITE FLAMES OR USE ELECTRIC OR ELECTRONIC EQUIPMENT**

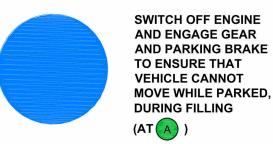

NOTE 1: DURING OFFLOADING WITHIN THE FILLER HAZARDOUS ZONES, FUEL **BAYS MAY NOT BE USED IF** WITHIN 5M OF THE FILLER POINTS

NOTE 2: IT IS ESSENTIAL TO IDENTIFY **EMERGENCY EQUIPMENT AT**

YOUR SITE

NOTE 3: THIS IS A TYPICAL DRAWING AND **ACTUAL POSITION AND FEATURES MAY DIFFER**

THIS IS A SAFETY GUIDE ONLY (TYPICAL SERVICE STATION) THE NATIONAL STANDARDS ARE NOT SUPERSEDED BY THIS DOCUMENT

SUCTION PUMPS SHALL BE IN ACCORDANCE WITH SANS 10089-3. SELECTION AND INSTALLATION OF ELECTRICAL EQUIPMENT SHALL **COMPLY WITH THE FOLLOWING:**

• THE OCCUPATIONAL HEALTH AND SAFETY ACT, 1993 (ACT NO.

GENERAL NOTES

ALL FILLING POINTS ON TANKS SHALL BE CLEARLY IDENTIFIED TO

INDICATE THE TYPE OF PETROLEUM THAT THE TANK HOLDS AND

SAFE ROAD ACCESS FOR ALL ROAD TANKER DELIVERIES SHALL BE

THE INSTALLATION OF SUBMERSIBLE PUMPS, DISPENSERS AND

85 OF 1993)

THE CAPACITY OF THE TANK.

PROVIDED.

• SANS 10089-2;

 SANS 10108; AND SANS 10142-1.

SCALE BAR



Diemersfontein Wine & Country Estate

PROJECT INFO PROJECT TITLE **PSP REF:** 230103 CONTRACT NO. CONSTRUCTION OF 6 FUEL DEPOTS IN THE GRDM AREA **EMPLOYER EMPLOYER ADRESS** 54 YORK STREET GEORGE, 6530



DRAWING INFO DRAWING TITLE DRAWING NO. 230103-R3 RIVERSDALE DEPOT - HAZARDOUS AREA **PROJECT PHASE** SHEET: 1 of 1 **DATE**: 2023-04-19 **REVIS.:** COUNCIL TENDER CONSTRUCT AS-BUILT **SCALE**: AS SHOWN DRAWING APPROVAL (EMPLOYER) SIGNATURE SIGNATORY NAME:


SIGN.:

IN CAPACITY AS:


DATE APPROVED:

DWG APPROVAL		DESIGN APPROVAL	DATE COMPLETED	
DRAWING BY:	MH	DESIGNED BY:	DESIGN:	
CHECKED BY:	TP	APPROVD BY:	APPRVD:	
CHECKED BY:		ECSA NR.:	DRAWN:	2023-04-19
SIGN.:		SIGN.:	APPRVD:	2023-04-19

DRAWING REVISION LIST A 2023-04-19 ISSUED FOR TENDER PURPOSES

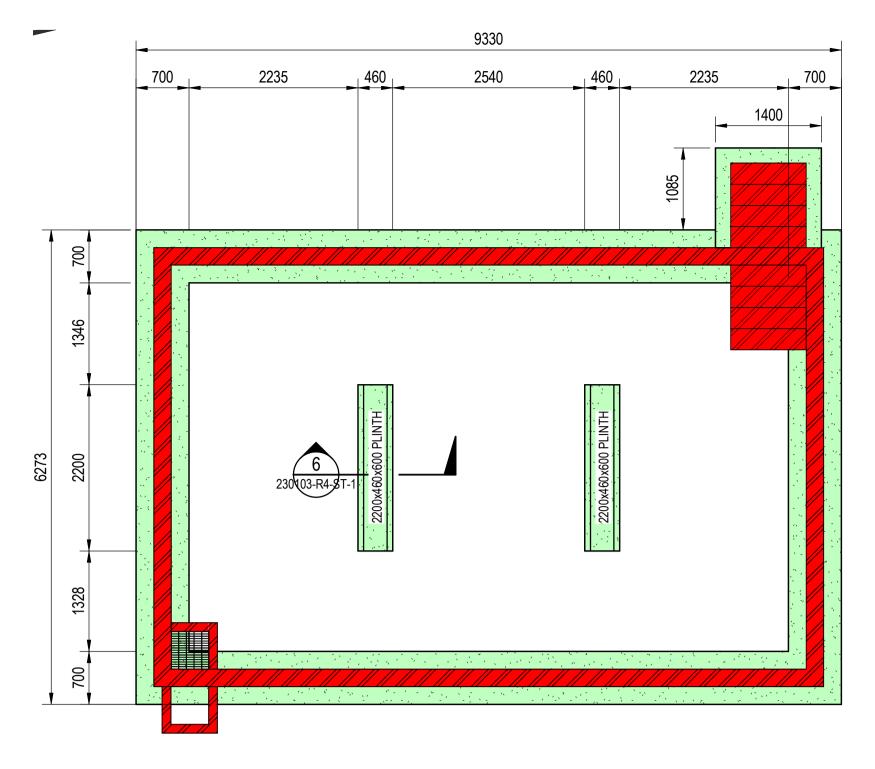

BUND WALL SC' CJ: CONSTRUCTION JOINT SJ: SAW-CUT JOINT 1 125 mm CLASS 30/19 CONCRETE SLAB WITH REF 245 WELDED MESH BUND WALL

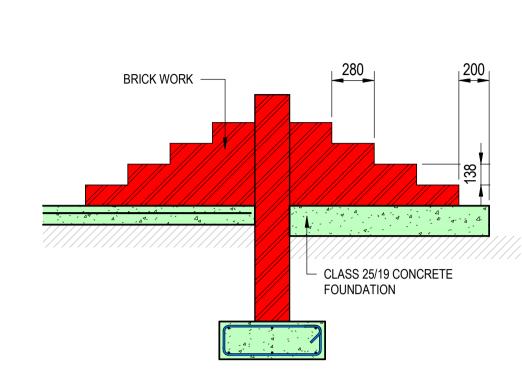

SECTION THRU' STAIRS SCALE 1:25

PLAN FOUNDATION LAYOUT SCALE 1:50

PLAN SURFACE BED LAYOUT SCALE 1:50

SAW-CUT JOINTS TO BE INTRODUCED 20 - 30 HOURS AFTER CASTING. 1. FINISHED SURFACE BED LEVEL. 2. 1ST CUT: 50 mm X 3 mm WIDE. 02 3. 2ND CUT: 20 mm X 6 mm WIDE. 4. 8 mm CORDEX BACKING CORD.

5. GREY SIKAFLEX 11 FC OR SIMILAR 01 APPROVED JOINT SEALANT AS PER MANUFACTURER'S SPECIFICATIONS.

DETAIL SAW-CUT JOINT (SJ)

SCALE 1:5

1. FINISHED SURFACE BED LEVEL.


WITH CONCRETE SURFACE

2. 120 mm x 10 mm JOINTEX TO STOP 10 mm LOWER

THAN CONCRETE SURFACE 3. GREY JOINT SEALANT SUCH AS SIKAFLEX 11 FC OR SIMILAR APPROVED TO FINISH OFF FLUSH

DETAIL CONSTRUCTION JOINT (CJ)1 SCALE 1:5

- 1. EXCAVATE TO MINIMUM 750 mm BELOW CURRENT GROUND LEVEL. ENGINEER TO CONFIRM FINAL DEPTH ON SITE. COMPACT THOROUGHLY WITH WHACKER PRIOR TO
- CASTING OF FOUNDATION. 2. 700 mm X 250 mm REINFORCED CONCRETE STRIP FOUNDATION, STRENGTH CLASS 25/19.
- REINFORCING AS PER BENDING SCHEDULES.
- 3. 230 mm MASONRY BUND WALL. PLASTER AND PAINT. 4. 150 mm X 2.8 mm GALVANIZED BRICKFORCE EVERY 2nd LAYER.
- 5. 150 mm IMPORTED G5 FILL MATERIAL COMPACTED AT OPTIMUM MOISTURE CONTENT TO
- 6. IN-SITU FILL MATERIAL COMPACTED AT OPTIMUM MOISTURE
- CONTENT TO 98% MOD AASHTO.
- 7. 30 mm WELL COMPACTED SAND BLINDING LAYER.
- 8. 0.25 mm POLYOLEFIN DAMP PROOF COURSE (DPC) BELOW FLOOR AND TURNED UP AT WALLS AND CONCRETE PLINTHS TO AT LEAST ABOVE FLOOR HEIGHT. OVERLAPS OF DPC SHEETS TO BE MINIMUM 200 mm.
- 9. 125 mm CLASS 30/19 CONCRETE FLOOR REINFORCED WITH REF 245 WELDED STEEL MESH.
- MESH OVERLAPS TO BE MINIMUM 200 mm. 10. 115 mm X 10 mm JOINTEX BETWEEN FLOOR SLAB AND WALL.
- 11. TOP 10 mm OF JOINT TO BE SEALED WITH GREY JOINT SEALANT SUCH AS SIKAFLEX 11 FC OR SIMILAR APPROVED TO FINISH OFF FLUSH WITH CONCRETE SURFACE

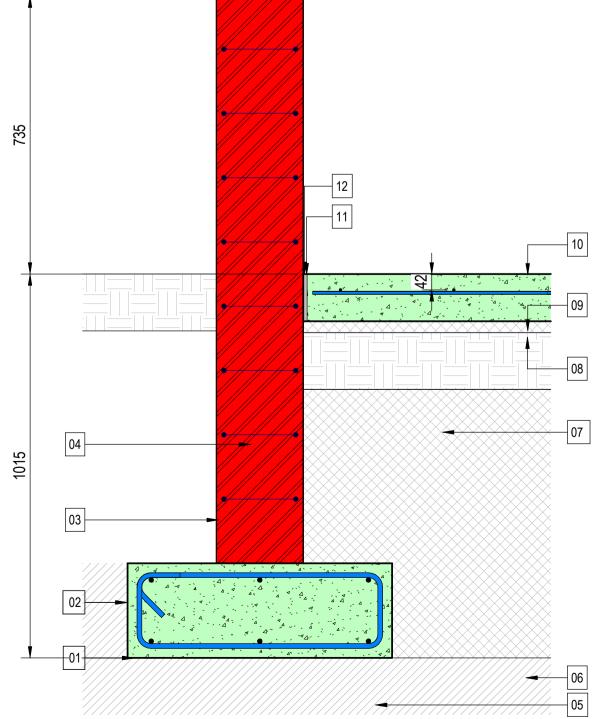





- ALL FILLING POINTS ON TANKS SHALL BE CLEARLY IDENTIFIED TO INDICATE THE TYPE OF PETROLEUM THAT THE TANK HOLDS AND THE CAPACITY OF THE TANK.
- SAFE ROAD ACCESS FOR ALL ROAD TANKER DELIVERIES SHALL BE PROVIDED.
- THE INSTALLATION OF SUBMERSIBLE PUMPS, DISPENSERS AND SUCTION PUMPS SHALL BE IN ACCORDANCE WITH SANS 10089-3.

SELECTION AND INSTALLATION OF ELECTRICAL EQUIPMENT SHALL COMPLY WITH THE FOLLOWING:

- THE OCCUPATIONAL HEALTH AND SAFETY ACT, 1993 (ACT NO. 85 OF 1993)
- SANS 10089-2;
- SANS 10108; AND • SANS 10142-1.

SCALE BAR



DISTRICT MUNICIPALITY


PROJECT INFO PROJECT TITLE **PSP REF:** 230103 CONTRACT NO. CONSTRUCTION OF 6 FUEL DEPOTS IN THE GRDM AREA **EMPLOYER** EMPLOYER ADRESS **54 YORK STREET** GEORGE, 6530 Tel: 044-803-1300

www.gardenroute.gov.za

	D	RAWING	INFO		
DRAWING TI	TLE			DRAWIN	G NO.
RIVERSDALE DETAILS	DEPOT	- STRUCTU	JRAL	230103	3-R4-ST-
PROJECT PH	IASE			SHEET:	1 of 2
				DATE:	2023-05-08
				REVIS.:	F
COUNCIL	TENDER	CONSTRUCT	AS-BUILT	SCALE:	AS SHOWN
DRAWING AI	PPROVA	L (EMPLOY	ER)	SIGNATI	JRE
SIGNATORY NA	ME:				
IN CAPACITY AS	S:				
DATE APPROVE	ED:			SIGN.:	


INTERNAL APPROVAL				
DWG APPROVAL		DESIGN APPROVAL	DATE COMPLETED	
DRAWING BY:	BK	DESIGNED BY:	DESIGN:	
CHECKED BY:	TE	APPROVD BY:	APPRVD:	
CHECKED BY:		ECSA NR.:	DRAWN:	2023-05-08
SIGN.:		SIGN.:	APPRVD:	2023-05-08

DRAWING REVISION LIST A 2023-05-08 ISSUED FOR TENDER PURPOSES

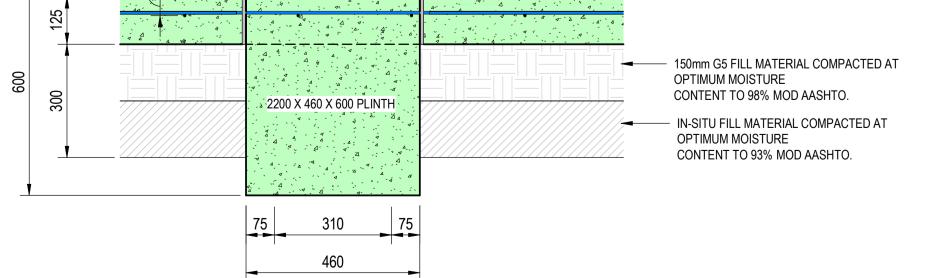

125 mm CLASS 30/19 CONCRETE FLOOR REINFORCED WITH REF 245 WELDED STEEL MESH. MESH OVERLAPS TO BE MINIMUM 200 mm.

SECTION A-A PLINTH & SURFACE BED SCALE 1:10

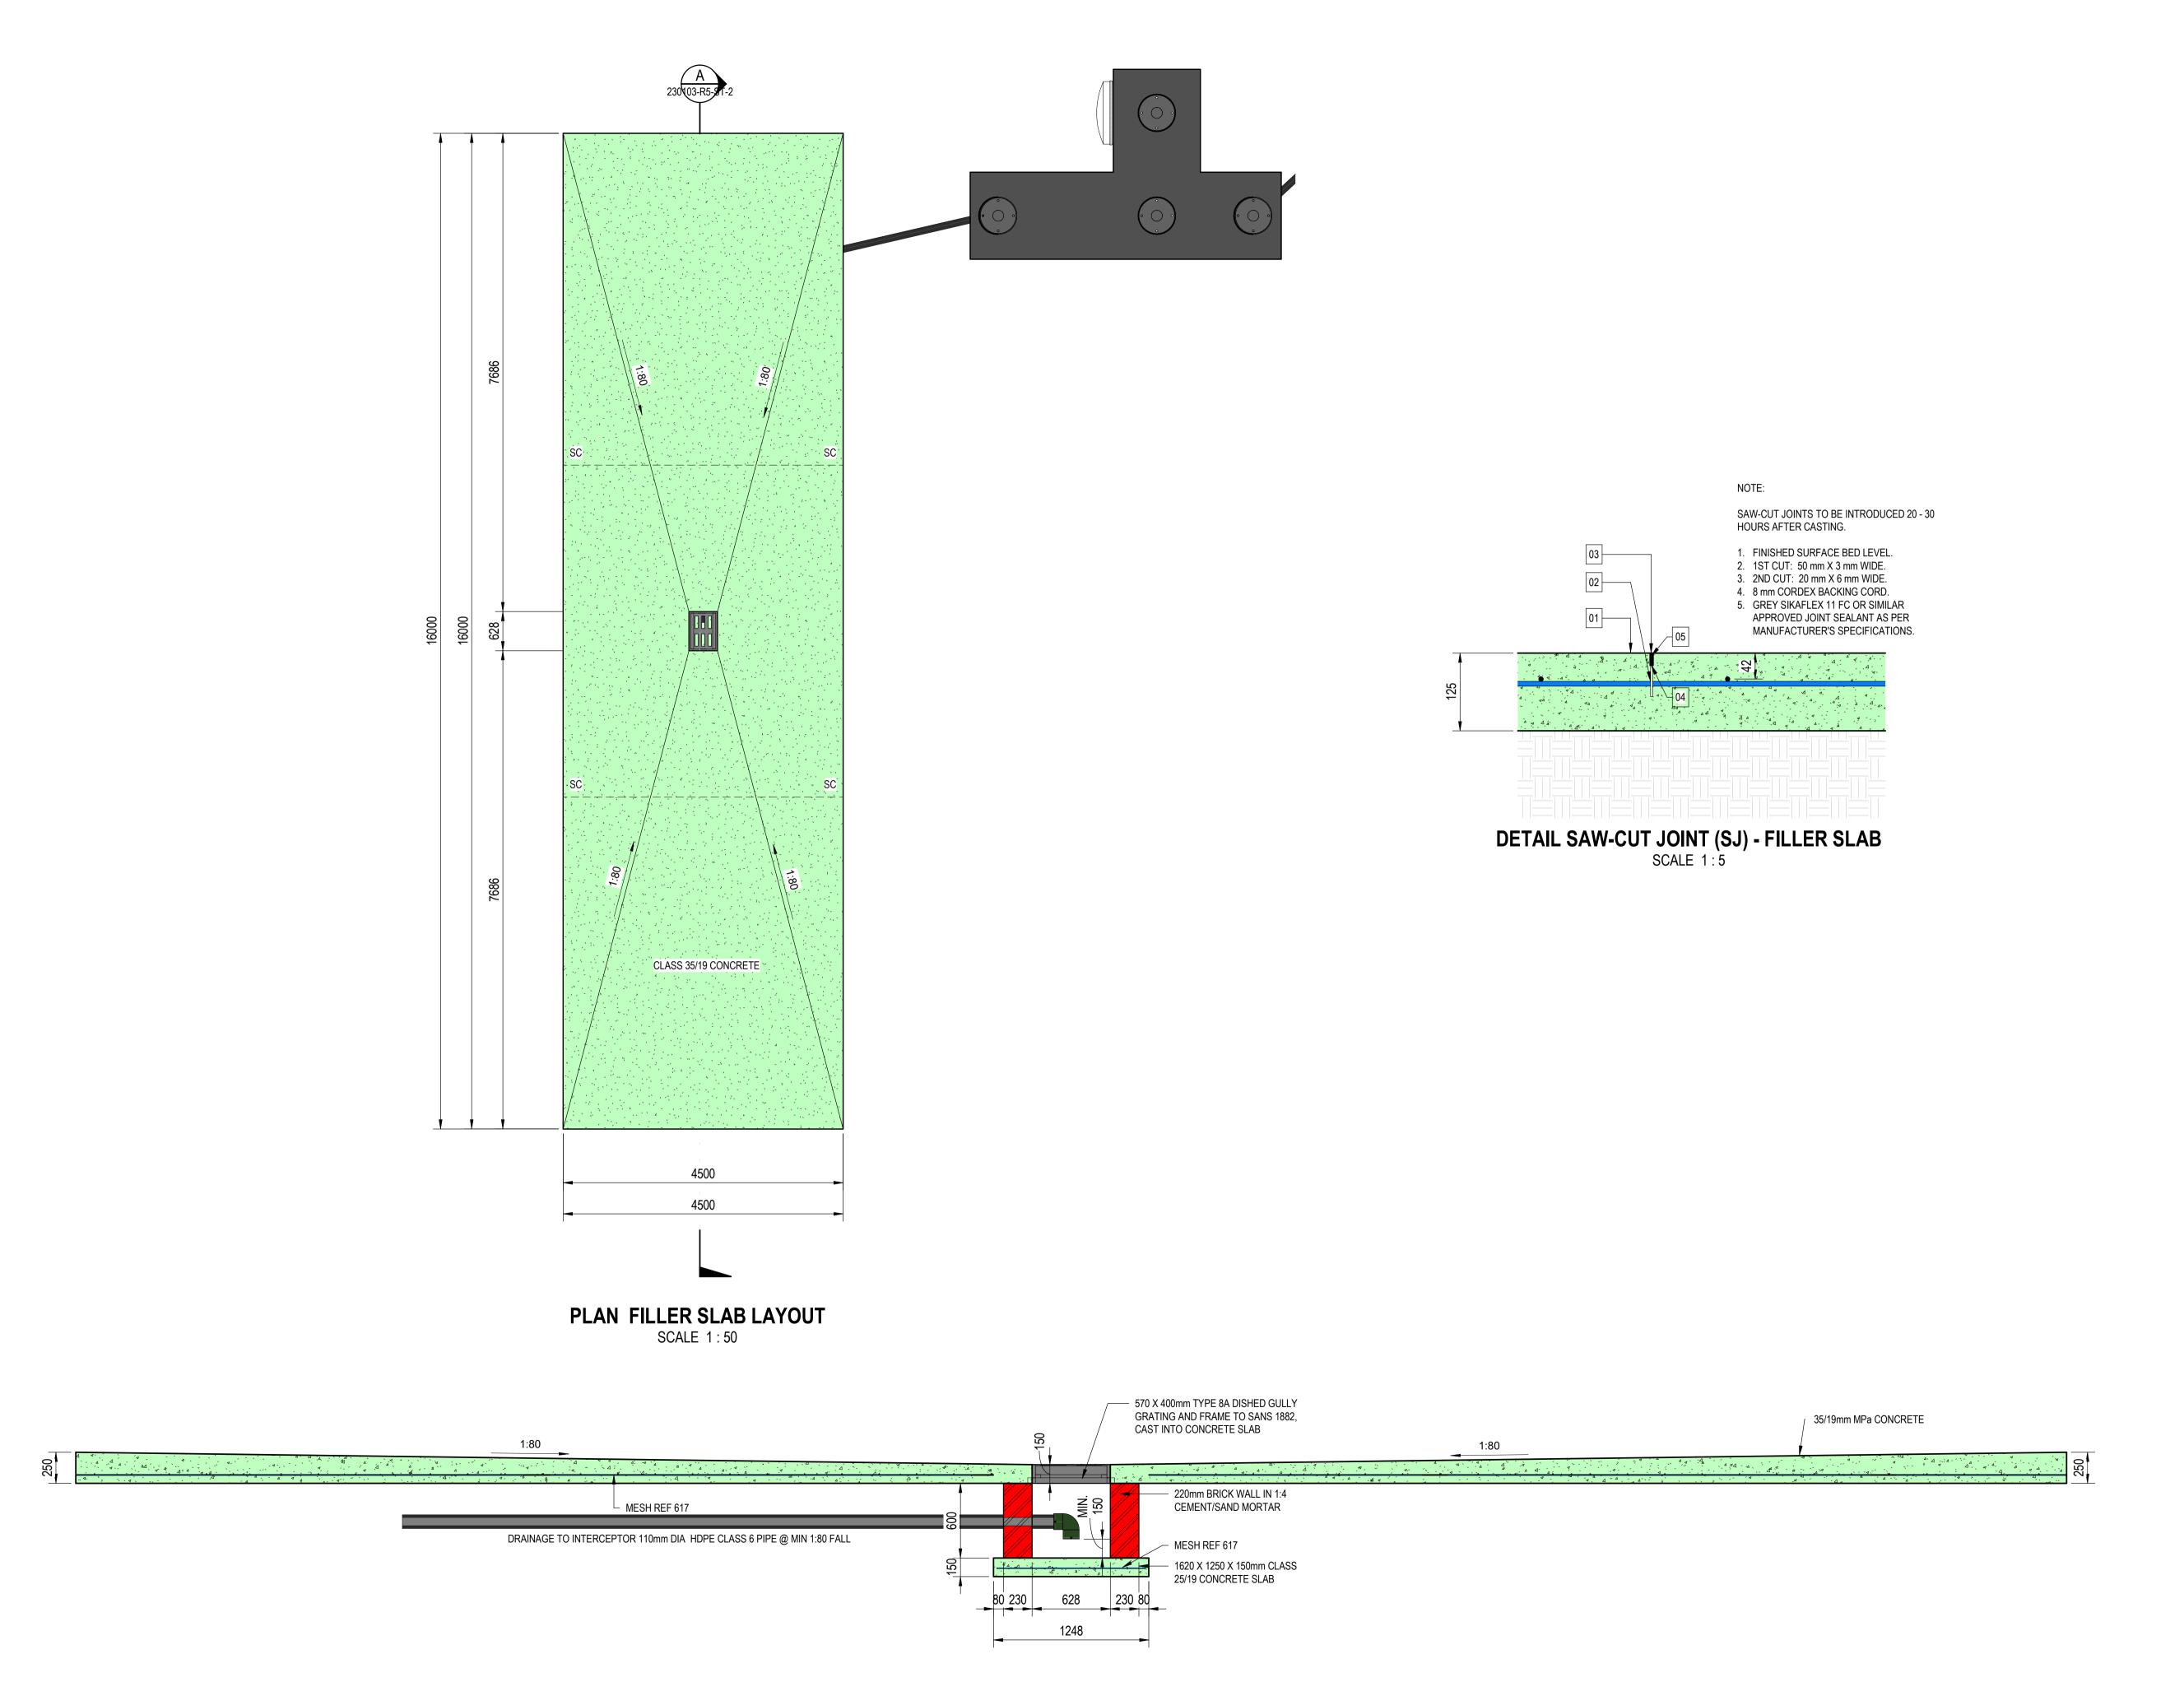

SECTION A-A FILLER SLAB FOUNDATION SCALE 1:25

GENERAL NOTES

- ALL FILLING POINTS ON TANKS SHALL BE CLEARLY IDENTIFIED TO INDICATE THE TYPE OF PETROLEUM THAT THE TANK HOLDS AND THE CAPACITY OF THE TANK.
- SAFE ROAD ACCESS FOR ALL ROAD TANKER DELIVERIES SHALL BE PROVIDED.
- THE INSTALLATION OF SUBMERSIBLE PUMPS, DISPENSERS AND SUCTION PUMPS SHALL BE IN ACCORDANCE WITH SANS 10089-3.

SELECTION AND INSTALLATION OF ELECTRICAL EQUIPMENT SHALL COMPLY WITH THE FOLLOWING:

- THE OCCUPATIONAL HEALTH AND SAFETY ACT, 1993 (ACT NO. 85 OF 1993)
- SANS 10089-2;
- SANS 10108; AND • SANS 10142-1.

SCALE BAR



Diemersfontein Wine & Country Estate

PROJECT INFO

PROJECT TITLE	PSP REF:	23010
CONCEDUCTION OF CEUEL DEPOTO IN	CONTRACT N	0.
CONSTRUCTION OF 6 FUEL DEPOTS IN THE GRDM AREA		
EMPLOYER	EMPLOYER A	DRES



54 YORK STREET GEORGE, 6530 Tel: 044-803-1300 www.gardenroute.gov.za

SIGN.:

DRAWING INFO	
DRAWING TITLE	DRAWING NO.
RIVERSDALE DEPOT - FILLER SLAB	230103-R5-ST-2
PROJECT PHASE	SHEET: 2 of 2
	DATE : 2023-05-08
	REVIS.: A
COUNCIL TENDER CONSTRUCT AS-BUILT	SCALE: AS SHOWN
DRAWING APPROVAL (EMPLOYER)	SIGNATURE
SIGNATORY NAME:	

INTERNAL APPROVAL	

IN CAPACITY AS:

DATE APPROVED:

DWG APPROVA	L	DESIGN APPROVAL	DATE COMPLETED)
DRAWING BY:	BK	DESIGNED BY:	DESIGN:	
CHECKED BY:	TE	APPROVD BY:	APPRVD:	
CHECKED BY:		ECSA NR.:	DRAWN: 2023-05-0	80
SIGN.:		SIGN.:	APPRVD: 2023-05-0	08

DRAWING REVISION LIST

A 2023-05-08 ISSUED FOR TENDER PURPOSES

PROFESSIONAL FEES (TOTAL)		
GEORGE Depot	R	
OUDTSHOORN Depot	R	
LADISMITH Depot	R	
RIVERSDALE Depot	R	
Subtotal	R	-
15% VAT	R	-
Total Professional Fees	R	-
DISBURSEMENTS (Estimates)		
OHS Client Agent	R	-
Subtotal	R	-
15% VAT	<u>R</u>	-
Total Disbursements	R	-

TENDERED AMOUNT	(incl VAT)	R	-
-----------------	------------	---	---

CERTIFICATE OF MUNICIPAL SERVICES

Information required in terms of the Garden Route District Municipality's Supply Chain Management Policy, Clause 28 (i) (c) (ii).

Tender Number:				
Name of Bidder:				
	DETAILS OF THE DI	DDED/C D	- (Dina stanta) / Danta ana ata	
Phy	ysical Business address of	-	r /Director(s) / Partners, etc	:: cipal Account Number(s)
	ysicai basii icss adaress or	THE BIAGET	Width	sipar recount rumber(s)
If there is not enough s	space for all names, plea	ise attach the ad	ditional details to the tend	er document.
Name of Director /	Identity Number	Physical re	sidential address of Directo	or Municipal Account
Member / Partner		/ Member	/ Partner	number(s)
L			the undersigned, (full nam	o in block lotters)
			_	
			orm is correct and that I/we a municipality or other serv	
•	h payment if overdue for			
Signature				
, and the second				
thus done and	signed for and on behalf	f of the Bidder / C	Contractor	
at	on the	day of	2023	

Please note:

MUNICIPAL ACCOUNTS FOR ALL PROPERTIES OWNED BY BIDDER /S MUST BE ATTACHED TO THE TENDER DOCUMENT!

Even if the requested information is not applicable to the Bidder, the table above should be endorsed, NOT APPLICABLE with a reason and this DECLARATION <u>MUST STILL</u> BE COMPLETED AND SIGNED. In the event of leasing, a lease agreement <u>must</u> be attached to the tender document.

PRICING SCHEDULE - FIRM PRICES (PURCHASES)

NOTE: ONLY FIRM PRICES WILL BE ACCEPTED. NON-FIRM PRICES (INCLUDING PRICES SUBJECT TO RATES OF EXCHANGE VARIATIONS) WILL NOT BE CONSIDERED

IN CASES WHERE DIFFERENT DELIVERY POINTS INFLUENCE THE PRICING, A SEPARATE PRICING SCHEDULE MUST BE SUBMITTED FOR EACH DELIVERY POINT

NAME OF BIDDER		TENDER NO	ITR/02/23-24
CLOSING DATE	22 NOVEMBER 2023	CLOSING TIME	11:00

OFFER TO BE VALID FOR <mark>90 DAYS</mark> FROM THE CLOSING DATE OF BID.				
It a ma. N. a	Ou o m titu	Description	Did Drice in DCA Currency	

Item No.	Quantity	Description	Bid Price in RSA Currency **(ALL APPLICABLE TAXES INCLUDED)	
			Unit tariff	Total Cost

-	Required by:	Qamani Nkebana
-	At:	George
-	Brand and Model	
-	Country of Origin	
-	Does the offer comply with the specifica	tion(s)?*YES/NO
-	If not to specification, indicate deviation	(s)
-	Period required for delivery	*Dolly on u. Firm /Not firm
- Note:	Delivery basis All delivery costs must be included in the	*Delivery: Firm/Not firmbid price, for delivery at the prescribed destination.

^{** &}quot;all applicable taxes" includes value- added tax, pay as you earn, income tax, unemployment insurance fund contributions and skills development levies.

^{*}Delete if not applicable

FORM OF OFFER AND ACCEPTANCE COMPULSORY TO COMPLETE

TENDER NO: ITR/02/23-24- APPOINTMENT OF A CONSULTING ENGINEER FOR THE CONSULTING ENGINEERING SERVICES, ECSA STAGE 5 CONTRACT ADMINISTRATION(CONSTRUCTION PHASE), STAGE 6 CLOSED-OUT AND PART TIME CONSTRUCTION MONITORING(SUPERVISION)

OFFER

The Employer, identified in the acceptance signature block, has solicited offers to enter into a contract for the procurement of:

TENDER NO: ITR/02/23-24- APPOINTMENT OF A CONSULTING ENGINEER FOR THE CONSULTING ENGINEERING SERVICES, ECSA STAGE 5 CONTRACT ADMINISTRATION(CONSTRUCTION PHASE), STAGE 6 CLOSED-OUT AND PART TIME CONSTRUCTION MONITORING(SUPERVISION)

The Tender Supplier, identified in the acceptance signature block, has examined the documents listed in the tender data and addenda thereto as listed in the returnable schedules, and by submitting this offer has accepted the conditions of tender. By the representative of the Tender Supplier, deemed to be duly authorized, signing this part of this form of offer and acceptance, the Tender Supplier offers to perform all of the obligations and liabilities of the contractor under the contract, including compliance with all its terms and conditions according to their true intent and meaning for an amount to be determined in accordance with the conditions of tender identified in the tender data. **AS PER PRICING SCHEDULE** This offer may be accepted by the employer by signing the acceptance part of this form of offer and acceptance and returning one copy of this document to the tender supplier before the end of the period of validity stated in the tender data, whereupon the tender supplier becomes the party named as the contractor in the contract identified in the tender data.

Signature(s)	
Name(s)	
Capacity	
Company Name	e
Address	

ACCEPTANCE

By signing this part of the form of offer and acceptance, the employer identified below accepts the Tender supplier's offer. In consideration thereof, the employer shall pay the tender supplier the amount due in accordance with the conditions of quote identified in the tender data. Acceptance of the tender supplier's offer shall form an agreement between the employer and the tender supplier upon the terms and conditions contained in this agreement and in the contract that is the subject of this agreement.

Notwithstanding anything contained herein, this agreement comes into effect on the date when the tender supplier receives one fully completed original copy of this document, including the schedule of deviations (if any). Unless the tender supplier within five working days of the date of such receipt notifies the employer in writing of any reason why he cannot accept the contents of this agreement, this agreement shall constitute a binding contract between the parties.

Signature(s)
Name(s)
Capacity
For the Employer
(Name and address of organization)
Date:

.....

ITR/02/23-24

DECLARATION OF INTEREST

1.	No bid will be accepted from persons in the service of the state.		
2.	Any person, having a kinship with persons in the service of the state, including a blood relationship, may make an offer or offers in terms of this invitation to bid. In view of possible allegations of favoritism, should the resulting bid, or part thereof, be awarded to persons connected with or related to persons in the service of the state, it is required that the bidder or their authorized representative declare their position in relation to the evaluating/adjudicating authority.		
3	In order to give effect to the above, the following questionnaire must be completed and subm	nitted with the bid.	
3.1	Full Name of bidder or his / her representative:		
3.2	Identity number:		
3.3	Position occupied in the Company (director, trustee, shareholder²):		
3.4	Company Registration Number:		
3.5	Tax Reference Number:		
3.6	VAT Registration Number:		
3.7	The names of all directors / trustees / shareholders / members, their individual identity number employee numbers (where applicable) must be indicated in paragraph 4 below.	s and state	
3.8	Are you presently in the service of the state?*	Yes / No	
3.81	If yes, furnish the following particulars:		
	Name of person / director / trustee / shareholder member:		
	Name of state institution at which you or the person connected to the bidder is employed:		
	Position occupied in the state institution:		
	Any other particulars:		
3.9	Have you been in the service of the state for the past twelve months? If so, furnish particulars.	Yes / No	
3.10	Do you have any relationship (family, friend, other) with persons in the service of the state and who may be involved with the evaluation and or adjudication of this bid? If yes, furnish the following particulars:	Yes / No	
3.10.1	Name of person:		
	Name of state institution at which you or the person connected to the bidder is employed:		
	Position occupied in the state institution:		
	Any other particulars:		

3.11	person in the ser		friend, other) between the bidd y be involved with the evaluation following particulars:		Yes / No
3.11.1	member:	following particulars: Nan	ne of person / director / trustee /	'shareholder /	
		stitution at which you or t	he person connected to the bid	der is employed:	
	Position occupie	ed in the state institution:			
		culars:			
3.12			agers, principal shareholders or s	takeholders in the	Yes / No
3.12.1	If yes, furnish the	following particulars:			
	·	/ director / trustee / share			
		stitution at which you or t	he person connected to the bid	der is employed:	
	Position occupie	ed in the state institution:			
		ulars:			
3.13		nild or parent of the comp stakeholders in the service	pany's directors, trustees, manag e of the state?	ers, principle	Yes / No
3.13.1	If yes, furnish the	following particulars:			
	·	/ director / trustee / share			
	Name of state in	nstitution at which you or	the person connected to the bic	lder is employed:	
	Position occupie	ed in the state institution:			
	Any other partic	ulars:			
3.14	this company ha		anagers, principle shareholders, er related companies or busines		Yes / No
3.14.1	If yes, furnish pa	rticulars:			
4.	Full details of dire	ectors / trustees / membe	<u>rs / shareholders</u> RMATION IS <u>COMPULSORY</u> TO CC	NADI ETE	
Full Name		Identity Number	Individual Tax Number for each Director	State Employee Number	Number / Persal
TI					- 1-1-1
ine cor	ıtract will be auton	natically cancelled if ther	e is a conflict of interest which is	not disclosed by th	e plaaer.

Signature	Date
Capacity	Name of the bidder

- ¹ MSCM Regulations: "in the service of the state" means to be -
 - (a) a member of -
 - (i) any municipal council;
 - (ii) any provincial legislature; or
 - (iii) the National Assembly or the National Council of Provinces;
 - (b) a member of the board of directors of any municipal entity;
 - (c) an official or any Municipality or municipal entity;
 - (d) an employee of any national or provincial department, national or provincial public entity or constitutional institution within the meaning of the Public Finance Management Act, 1999 (Act No. 1 of 1999);
 - (e) a member of the accounting authority of any national or provincial entity; or
 - (f) an employee of Parliament or a provincial legislature.

² "Shareholder" means a person who owns shares in the company and is actively involved in the management of the company or business and exercise control over the company.

PREFERENCE POINTS CLAIM FORM

PREFERENCE POINTS CLAIM FORM IN TERMS OF THE PREFERENTIAL PROCUREMENT REGULATIONS 2022

This preference form must form part of all tenders invited. It contains general information and serves as a claim form for preference points for specific goals.

NB: BEFORE COMPLETING THIS FORM, TENDERERS MUST STUDY THE GENERAL CONDITIONS, DEFINITIONS AND DIRECTIVES APPLICABLE IN RESPECT OF THE TENDER AND PREFERENTIAL PROCUREMENT REGULATIONS, 2022

1. GENERAL CONDITIONS

- 1.1 The following preference point systems are applicable to invitations to tender:
 - the 80/20 system for requirements with a Rand value of up to R50 000 000 (all applicable taxes included); and
 - the 90/10 system for requirements with a Rand value above R50 000 000 (all applicable taxes included).

1.2 Preference Point allocation:

Either the 90/10 or 80/20 preference point system will be applicable in this tender. The lowest/ highest acceptable tender will be used to determine the accurate system once tenders are received.

- 1.3 Points for this tender (even in the case of a tender for income-generating contracts) shall be awarded for:
 - (a) Price;
 - (b) Preference points for B-BBEE status level contribution
 - (c) Preference points for Locality

1.4 To be completed by the organ of state:

The maximum points for this tender are allocated as follows:

	РО	INTS
PRICE	80	90
Preference Points: B-BBEE Status level Contributor	10	5
Preference Points: Locality	10	5
Total points	1	00

- 1.5 Failure on the part of a tenderer to submit proof or documentation required in terms of this tender to claim points for the tender, B-BBEE certificate or an Affidavit for an Exempt Micro Enterprise, will be interpreted to mean that preference points are not claimed.
- 1.6 Garden Route District Municipality reserves the right to require of a bidder, either before a bid is adjudicated or at any time subsequently, to substantiate any claim regarding preference points, in any manner required by the Municipality.

2. DEFINITIONS

- (a) "tender" means a written offer in the form determined by an organ of state in response to an invitation to provide goods or services through price quotations, competitive tendering process or any other method envisaged in legislation;
- (b) "price" means an amount of money tendered for goods or services, and includes all applicable taxes less all unconditional discounts:
- (c) "rand value" means the total estimated value of a contract in Rand, calculated at the time of bid invitation, and includes all applicable taxes;
- (d) "tender for income-generating contracts" means a written offer in the form determined by an organ of state in response to an invitation for the origination of income-generating contracts through any method envisaged in legislation that will result in a legal agreement between the organ of state and a third party that produces revenue for the organ of state, and includes, but is not limited to, leasing and disposal of assets and concession contracts, excluding direct sales and disposal of assets through public auctions; and
- (e) "the Act" means the Preferential Procurement Policy Framework Act, 2000 (Act No. 5 of 2000).

- (f) "B-BBEE" means broad -based black economic empowerment as defined in section 1 of the Broad -Based Black Economic Empowerment Act;
- (g) "B-BBEE status level of contributor" means the B-BBEE status of an entity in terms of a code of good practice on black economic empowerment, issued in terms of section 9(1) of the Broad -Based Black Economic Empowerment Act;
- (h) "Broad-Based Black Economic Empowerment Act" means the Broad -Based Black Economic Empowerment Act, 2003 (Act No.53 of 2003);
- (i) "Proof of B-BBEE status level of contributor" means:
 - 1) B-BBEE Status level certificate issued by an authorised body or person;
 - 2) A sworn affidavit as prescribed by the B-BBEE Codes of Good Practice;
 - 3) Any other requirement prescribed in terms of the B-BBEE Act;
- (j) "EME" means an Exempted Micro Enterprise in terms of a code of good practise on black economic empowerment issued in terms of section 9(1) of the Broad-Based Black Economic Empowerment Act;
- (k) "QSE" means a qualifying small business enterprise in terms of a code of good practice on black economic empowerment issued in terms of section 9(1) of the Broad -Based Black Economic Empowerment Act;
- (I) "Functionality" means the ability of a tenderer to provide goods or services in accordance with specifications as set out in the tender documents

FORMULAE FOR PROCUREMENT OF GOODS AND SERVICES

3.1. POINTS AWARDED FOR PRICE

3.1.1 THE 80/20 OR 90/10 PREFERENCE POINT SYSTEMS

A maximum of 80 or 90 points is allocated for price on the following basis:

$$80/20$$
 or $90/10$ $Ps = 80 \left(1 - \frac{Pt - P \, min}{P \, min}\right)$ or $Ps = 90 \left(1 - \frac{Pt - P \, min}{P \, min}\right)$ Where

Ps = Points scored for price of tender under consideration

Pt = Price of tender under consideration
Pin = Price of lowest acceptable tender

3.2. FORMULAE FOR DISPOSAL OR LEASING OF STATE ASSETS AND INCOME GENERATING PROCUREMENT

3.2.1. POINTS AWARDED FOR PRICE

A maximum of 80 or 90 points is allocated for price on the following basis:

$$80/20$$
 or $90/10$ $Ps = 80\left(1 + \frac{Pt - P max}{P max}\right)$ or $Ps = 90\left(1 + \frac{Pt - P max}{P max}\right)$

Where

Ps = Points scored for price of tender under consideration

Pt = Price of tender under consideration

Pmax = Price of highest acceptable tender

4. POINTS AWARDED FOR SPECIFIC GOALS

- 4.1. For the purposes of this tender the tenderer will be allocated preference points based on the B-BBEE status level contributor status and Locality, stated in table 1 below as may be supported by proof/ documentation stated in the conditions of this tender:
- 4.2. In cases where organs of state intend to use Regulation 3(2) of the Regulations, which states that, if it is unclear whether the 80/20 or 90/10 preference point system applies, an organ of state must, in the tender documents, stipulate in the case of—
 - (a) an invitation for tender for income-generating contracts, that either the 80/20 or 90/10 preference point system will apply and that the highest acceptable tender will be used to determine the applicable preference point system; or
 - (b) any other invitation for tender, that either the 80/20 or 90/10 preference point system will apply and that the lowest acceptable tender will be used to determine the applicable preference point system, then the organ of state must indicate the points allocated for specific goals for both the 90/10 and 80/20 preference point system.

Table 1: Specific goals for the tender and points claimed are indicated per the table below.

(Note to organs of state: Where either the 90/10 or 80/20 preference point system is applicable, corresponding points must also be indicated as such.

Note to tenderers: The tenderer must indicate how they claim points for each preference point system.)

A maximum of 10 points B-BBEE Scorecard and a maximum of 10 for locality in a (80/20 preference points system), Maximum of 5 points B-BBEE Scorecard and a maximum of 5 for locality in a (90/10) preference points system), will be allocated as tabled below:

B-BBEE POINTS

B-BBEE Status Level of Contributor	Number of Points for Preference (80/20)	Number of Points for Preference (90/10)
1	10	5
2	9	4.5
3	7	3
4	6	2.5
5	4	2
6	3	1.5
7	2	1
8	1	0.5
Non-compliant contributor	0	0

PREFERENCE POINTS FOR LOCALITY

Locality	Number of points for Preference (80/20)	Number of Points for Preference (90/10)
Supplier / Service provider with location within Garden Route District	10	5
Supplier / Service Provider with location within Western Cape Province	5	2.5
Supplier / Service Provider with primary location within South Africa but outside the Western Cape Province	0	0

5. BID DECLARATION

3.1 Bidders who claim points in respect of B-BBEE Status Level of Contribution must complete the following:

4. B-BBEE STATUS LEVEL OF CONTRIBUTOR CLAIMED IN TERMS OF PARAGRAPHS 1.4 AND 4.2

4.1 B-BBEE Status Level of Contributor = (Maximum of 10 or 5 points)

(Points claimed in respect of paragraph 7.1 must be in accordance with the table reflected in paragraph 4.2 and must be substantiated by relevant proof of B-BBEE status level of contributor.

5. SUB-CONTRACTING

5.1 Will any portion of the contract be sub-contracted?

(Tick applicable box)

YES	NO	

7.1.1 If yes, indicate:

 i) What percentage of the contr 	ract will be subcontracted	%
-----------------------------------------------------	----------------------------	---

i) The name of the sub-contractor.....

iii) The B-BBEE status level of the sub-contractor

iv) Whether the sub-contractor is an EME or QSE

(Tick applicable box)

YES	NO	

v) Specify, by ticking the appropriate box, if subcontracting with an enterprise in terms of Preferential Procurement Regulations, 2022:

Designated Group: An EME or QSE which is at last 51% owned by:	EME	QSE
	$\sqrt{}$	$\sqrt{}$
Any EME		
Any QSE		

7.1.2 Joint Venture and Consortiums - Preference points

B-BBEE Preference Points

- i. Joint Ventures and Consortiums must submit a consolidated B-BBEE level contribution certificate in the name of the joint venture or the consortium to be able to claim B-BBEE preference points
- ii. In the absence of a consolidated B-BBEE certificate, the Joint Venture and Consortium may not be awarded B-BBEE preference points

Locality Preference Points

Joint Ventures or Consortiums to claim preference points for locality within;

- i. Garden Route Region All members of the Joint Venture or Consortium must reside in Garden Route to be able to claim preference points. If one or more members of the Joint venture or Consortium is not based in the Garden Route, the bidding entity cannot claim any preference points for locality in the Garden Route District
- ii. Western Cape Province: All members of the Joint Venture or Consortium must be based in the Western Cape Province to be eligible to claim preference for locality. If one or more members of the consortium

is not based in the Western Cape Province, the bidding entity may not claim points for locality in the Western Cape.

8	DECLARATION WITH REGARD TO COMPANY/FIRM
8.1	Name of company/firm
8.2	VAT registration number
8.3	Company registration number:
8.4	TYPE OF COMPANY/ FIRM
	 □ Partnership/Joint Venture / Consortium □ One-person business/sole propriety □ Close corporation □ Public Company □ Personal Liability Company □ (Pty) Limited □ Non-Profit Company □ State Owned Company [TICK APPLICABLE BOX]
8.5	DESCRIBE PRINCIPAL BUSINESS ACTIVITIES
8.6	COMPANY CLASSIFICATION
	□ Manufacturer
	Professional
	☐ Other service providers, e.g. transporter, etc
	[TICK APPLICABLE BOX]
8.7	MUNICIPAL INFORMATION
	A Tenderer must submit a Municipal Account for their primary business location or valid lease agreement, as
	per address indicated in the bid document, to claim preference points for locality
	Failure to submit a valid Municipal Account or Lease agreement will result in 0 preference point allocation for
	locality
	Municipality where business is situated:
	Registered Account Number:
	Stand Number:
8.8	Total number of years the company/ firm has been in business:
8.9	I, the undersigned, who is duly authorised to do so on behalf of the company/firm, certify that the points claimed, based on the specific goals as advised in the tender, qualifies the company/ firm for the preference(s) shown and I acknowledge that:
	i) The information furnished is true and correct;

iii) In the event of a contract being awarded as a result of points claimed as shown in paragraphs 1.4 and 4.2,

ii) The preference points claimed are in accordance with the General Conditions as indicated in paragraph

1 of this form;

the contractor may be required to furnish documentary proof to the satisfaction of the organ of state that the claims are correct;

- iv) If the specific goals have been claimed or obtained on a fraudulent basis or any of the conditions of contract have not been fulfilled, the organ of state may, in addition to any other remedy it may have
 - (a) disqualify the person from the tendering process;
 - (b) recover costs, losses or damages it has incurred or suffered as a result of that person's conduct;
 - (c) cancel the contract and claim any damages which it has suffered as a result of having to make less favourable arrangements due to such cancellation;
 - (d) recommend that the tenderer or contractor, its shareholders, and directors, or only the shareholders and directors who acted on a fraudulent basis, be restricted from obtaining business from any organ of state for a period not exceeding 10 years, after the *audio alteram partem* (hear the other side) rule has been applied; and
 - (e) forward the matter for criminal prosecution, if deemed necessary.

	SIGNATURE(S) OF TENDERER(S)
SURNAME AND NAME:	
DATE:	
ADDRESS:	

SWORN AFFIDAVIT – B-BBEE EXEMPTED MICRO ENTERPRISE

I, the undersigned,	
Full name & Surname	
Identity number	
Hereby declare under oath as follo	ows: nent are to the best of my knowledge a true reflection of the facts.
	owner of the following enterprise and am duly authorised to act
Enterprise Name	
Trading Name	
Registration Number	
Enterprise Address	
The enterprise isBased on the managemer year, the income did not e	th that:% black owned:% black woman owned: % black woman owned: financial exceed R10, 000,000.00 (ten million rands); e below the B-BBEE Level contributor, by ticking the applicable
100% black owned	Level One (135% B-BBEE procurement recognition)
More than 51% black Less than 51% black owned	Level Two (125% B-BBEE procurement recognition) Level Four (100% B-BBEE procurement recognition)
	ng supplier in terms of the DTI Codes of Good Practice.
	e contents of this affidavit and I have no objection to take the prescribed oath and on my conscience and on the owners of the enterprise which I represent in this
6. The sworn affidavit will be v	valid for a period of 12 months from the date signed by commissioner.
	Deponent Signature:
	Date:
Commissioner of Oaths	-

Signature & Stamp

CONTRACT FORM - PURCHASE OF GOODS / SERVICES

THIS FORM MUST BE FILLED IN DUPLICATE BY BOTH THE SUCCESSFUL SERVICE PROVIDER (PART 1) AND THE DISTRICT MUNICIPALITY (PART 2). BOTH FORMS MUST BE SIGNED IN THE ORIGINAL SO THAT THE SUCCESSFUL SERVICE PROVIDER AND THE DISTRICT MUNICIPALITY WOULD BE IN POSSESSION OF ORIGINALLY SIGNED CONTRACTS FOR THEIR RESPECTIVE RECORDS.

PART 1 (TO BE FILLED IN BY THE BIDDER)

I the undersigned (Full names) duly authorized thereto hereby undertake to supply all or any of the goods and/or services described in the attached bidding documents to GARDEN ROUTE DISTRICT MUNICIPALITY (the District Municipality) in accordance with the requirements and specifications stipulated in bid number ITR/02/23-24- APPOINTMENT OF A CONSULTING ENGINEER FOR THE CONSULTING ENGINEERING SERVICES, ECSA STAGE 5 CONTRACT ADMINISTRATION(CONSTRUCTION PHASE), STAGE 6 CLOSED-OUT AND PART TIME CONSTRUCTION MONITORING(SUPERVISION)

at the price/s quoted. The offer/s remains binding upon me/ the Company/ Close Corporation and open for acceptance by the District Municipality during the validity period indicated and calculated from the closing time of bid.

- The following documents shall be deemed to form and be read and construed as part of this agreement: 1.
 - (i) Bidding documents, viz
 - Invitation to bid;
 - SARS TCS Pin;
 - Pricing schedule(s);
 - Technical Specification(s);
 - Preference claims for Broad Based Black Economic Empowerment Status Level of Contribution in terms of the Preferential Procurement Regulations 2022;
 - Declaration of interest;
 - Declaration of bidder's past SCM practices;
 - Certificate of Independent Bid Determination:
 - Special Conditions of Contract:
 - General Conditions of Contract; and (ii)
 - (iii) Other (specify)

I confirm hereby that I have examined and read the above documents and declare that I am/ the Company/ Close Corporation is bound by the conditions contained in it.

- 2. I confirm that I have satisfied myself as to the correctness and validity of the bid; that the price(s) and rate(s) quoted cover all the goods and/or services specified in the bidding documents; that the price(s) and rate(s) cover all my/the Company's/Close Corporation's obligations and I accept that any mistakes regarding price(s) and rate(s) and calculations will be at my own or the Company's/Close Corporation's risk.
- I accept full responsibility for the proper execution and fulfilment of all obligations and conditions devolving on 3. me/the Company/Close Corporation under this agreement as the principal liable for the due fulfilment of this contract.
- 4. I declare that I/the Company/Close Corporation have no participation in any collusive practices with any bidder or any other person regarding this or any other bid.
- I confirm that I am duly authorised to sign this contract. 5.

NAME OF PERSON/ COMPANY/ CLOSE CORPORATION TO WHOM THE TEMPER/BII	D WAS AWARDED (PRINT)
(i) (Sole Supplier) (Full names	
(ii) (Registered name of Company/ Close Corporation)	
(Registration Nr.)	, in
his/ her capacity asduly authorised thereto Members resolution of which a copy is attached)	according to a directors/
SIGNED ATON THISDAY OF	1
SIGNATURECAPACITY	2

DATE:

Tender Document Garden Route District Municipality

CONTRACT FORM - PURCHASE OF GOODS / WORKS

PART 2 (TO BE FILLED IN BY THE DISTRICT MUNICIPALITY)

I MONDE GIVE	N STRATU in	ту сара	icity as MU	JNICIP	PALN	//ANAGER aco	cept yo	ur bid u	nder r	eference r	number:	ITR/02/23-24
APPOINTMENT	OF A CON	ISULTING	ENGINEER	FOR	THE	CONSULTING	ENGIN	EERING	SERVI	ICES, ECSA	STAGE	5 CONTRAC
ADMINISTRATIO	ON(CONSTR	UCTION	PHASE),ST	AGE	6	CLOSED-OUT	AND	PART	TIME	CONSTRU	CTION	MONITORING
SUPERVISION)												

dated for the supply of goods/services indicated hereunder and/or further specified in the annexure(s).

- 1. An official order indicating delivery instructions is forthcoming.
- 2. I undertake to make payment for the goods/services delivered in accordance with the terms and conditions of the contract, within 30 (thirty) days after receipt of an invoice accompanied by the delivery note.

ITEM NO.	PRICE (ALL APPLICABLE TAXES INCLUDED)	<u>BRAND</u>	DELIVERY PERIOD	B-BBEE STATUS LEVEL OF CONTRIBUTION	BUSINESS LOCATION

4. I	confirm th	nat I am duly au	uthorized to si	gn this contract	t.		
SIGNED A	λΤ	ON 1	THIS	DAY OF		2023	
SIGNATUI NAME (PI		MONDE GIVEN MUNICIPAL MA	STRATU				
OFFICIAL	STAMP				V	VITNESSES	
					1		
					2		
						OATE	

DECLARATION OF BIDDER'S PAST SUPPLY CHAIN MANAGEMENT PRACTICES

- This Municipal Bidding Document must form part of all bids invited.
- It serves as a declaration to be used by municipalities and municipal entities in ensuring that when goods and services are being procured, all reasonable steps are taken to combat the abuse of the supply chain management system.
- The bid of any bidder may be rejected if that bidder, or any of its directors have:
 - a. abused the municipality's / municipal entity's supply chain management system or committed any improper conduct in relation to such system;
 - b. been convicted for fraud or corruption during the past five years;
 - c. willfully neglected, reneged on or failed to comply with any government, municipal or other public sector contract during the past five years; or
 - d. been listed in the Register for Tender Defaulters in terms of section 29 of the Prevention and Combating of Corrupt Activities Act (No 12 of 2004).
- In order to give effect to the above, the following questionnaire must be completed and submitted with the bid.

Item	Question	Yes	No
4.1	Is the bidder or any of its directors listed on the National Treasury's Database of Restricted Suppliers as companies or persons prohibited from doing business with the public sector?	Yes	No
	(Companies or persons who are listed on this Database were informed in writing of this restriction by the Accounting Officer/Authority of the institution that imposed the restriction after the <i>audi alteram partem</i> rule was applied).		
	The Database of Restricted Suppliers now resides on the National Treasury's website (www.treasury.gov.za) and can be accessed by clicking on its link at the bottom of the home page.		
4.1.1	If so, furnish particulars:		
4.2	Is the bidder or any of its directors listed on the Register for Tender Defaulters in terms of section 29 of the Prevention and Combating of Corrupt Activities Act (No 12 of 2004)? The Register for Tender Defaulters can be accessed on the National Treasury's website (www.treasury.gov.za) by clicking on its link at the bottom of the home page.	Yes	No
4.2.1	If so, furnish particulars:		
4.3	Was the bidder or any of its directors convicted by a court of law (including a court outside of the Republic of South Africa) for fraud or corruption during the past five years?	Yes	No
4.3.1	If so, furnish particulars:		
4.4	Was any contract between the bidder and any organ of state terminated during the past five years on account of failure to perform on or comply with the contract?	Yes	No
4.4.1	If so, furnish particulars:		

	CERTIFICATION
	IED ON THIS DECLARATION FORM IS TRUE AND CORRECT.
I ACCEPT THAT, IN ADDITION TO CANCEL DECLARATION PROVE TO BE FALSE.	LATION OF A CONTRACT, ACTION MAY BE TAKEN AGAINST ME SHOULD THI
Signature	Date
Position	Name of Bidder

CERTIFICATE OF INDEPENDENT BID DETERMINATION

- 1 This Municipal Bidding Document (MBD) must form part of all bids¹ invited.
- Section 4 (1) (b) (iii) of the Competition Act No. 89 of 1998, as amended, prohibits an agreement between, or concerted practice by, firms, or a decision by an association of firms, if it is between parties in a horizontal relationship and if it involves collusive bidding (or bid rigging).² Collusive bidding is a pe se prohibition meaning that it cannot be justified under any grounds.
- 3. Municipal Supply Regulation 38(1) prescribes that a supply chain management policy must provide measures for the combating of abuse of the supply chain management system, and must enable the accounting officer, among others, to:
 - a. take all reasonable steps to prevent such abuse;
 - b. reject the bid of any bidder if that bidder or any of its directors has abused the supply chain management system of the municipality or municipal entity or has committed any improper conduct in relation to such system; and
 - c. cancel a contract awarded to a person if the person committed any corrupt or fraudulent act during the bidding process or the execution of the contract.
- 4. This MBD serves as a certificate of declaration that would be used by institutions to ensure that, when bids are considered, reasonable steps are taken to prevent any form of bid-rigging.
- 5. In order to give effect to the above, the attached Certificate of Bid Determination (MBD9) must be completed and submitted with the bid:

¹ Includes price quotations, advertised competitive bids, limited bids and proposals.

² Bid rigging (or collusive bidding) occurs when businesses, that would otherwise be expected to compete, secretly conspire to raise prices or lower the quality of goods and / or services for purchasers who wish to acquire goods and / or services through a bidding process. Bid rigging is, therefore, an agreement between competitors not to compete.

CERTIFICATE OF INDEPENDENT BID DETERMINATION

I, the undersigned, in submitting the accompanying bid: ITR/02/23-24 APPOINTMENT OF A CONSULTING ENGINEER FOR THE CONSULTING ENGINEERING SERVICES, ECSA STAGE 5 CONTRACT ADMINISTRATION(CONSTRUCTION PHASE), STAGE 6 CLOSED-OUT AND PART TIME CONSTRUCTION MONITORING(SUPERVISION) in to the invitation for the bid made by:

GARDEN ROUTE DISTRICT MUNICIPALITY

do here	ereby make the following statements that I certify to be true and comp	ete in every respect:
I certify	ify, on behalf of:	that:
	(Name of Bidder)	
1.	I have read and I understand the contents of this Certificate;	
2.	I understand that the accompanying bid will be disqualified if this Ce in every respect;	rtificate is found not to be true and complete
3.	I am authorized by the bidder to sign this Certificate, and to submbidder;	it the accompanying bid, on behalf of the
4.	Each person whose signature appears on the accompanying beddetermine the terms of, and to sign the bid, on behalf of the bidder;	•
5.	For the purposes of this Certificate and the accompanying bid, I use include any individual or organization, other than the bidder, wheth a) has been requested to submit a bid in response to this bid invitation.	er or not affiliated with the bidder, who:
	(b) could potentially submit a bid in response to this bid invitation, be experience; and	ased on their qualifications, abilities or
	(c) provides the same goods and services as the bidder and/or is in	the same line of business as the bidder.
6.	The bidder has arrived at the accompanying bid independently from communication, agreement or arrangement with any competitor. Find a joint venture or consortium ³ will not be construed as collusive bid	lowever communication between partners
7.	In particular, without limiting the generality of paragraphs 6 above, communication, agreement or arrangement with any competitor re-	
	(a) prices;	
	(b) geographical area where product or service will be rendered (m	narket allocation)
	(c) methods, factors or formulas used to calculate prices;	
	(d) the intention or decision to submit or not to submit, a bid;	
	(e) the submission of a bid which does not meet the specifications a	nd conditions of the bid; or
	(f) bidding with the intention not to win the bid.	

- 8. In addition, there have been no consultations, communications, agreements or arrangements with any competitor regarding the quality, quantity, specifications and conditions or delivery particulars of the products or services to which this bid invitation relates.
- 9. The terms of the accompanying bid have not been, and will not be, disclosed by the bidder, directly or indirectly, to any competitor, prior to the date and time of the official bid opening or of the awarding of the contract.
- 10. I am aware that, in addition and without prejudice to any other remedy provided to combat any restrictive practices related to bids and contracts, bids that are suspicious will be reported to the Competition Commission for investigation and possible imposition of administrative penalties in terms of section 59 of the Competition Act No. 89 of 1998 and or may be reported to the National Prosecuting Authority (NPA) for criminal investigation and or may be restricted from conducting business with the public sector for a period not exceeding ten (10) years in terms of the Prevention and Combating of Corrupt Activities Act No. 12 of 2004 or any other applicable legislation.

Signature	Date
Position	Name of the Bidder

³ Joint venture or Consortium means an association of persons for the purpose of combining their expertise, property, capital, efforts, skill and knowledge in an activity for the execution of a contract.

AUTHORITY OF SIGNATORY

Details of person re	esponsible for Tender proce	ess:
Name		
Contact number	()	
Address of off Tender	ice submitting the	
Telephone no	()	
Fax no	()	
E-mail address		
		nies shall confirm their authority by attaching to this form a <u>duly signed and</u> t resolution of their members or their board of directors, as the case may be
"By resolution of th	e board of directors passed	d on (date)
Mr./Msconnection with te		has been duly authorized to sign all documents in
	ISTRATION (CONSTRUCTION	G ENGINEER FOR THE CONSULTING ENGINEERING SERVICES, ECSA STAGE 5 I PHASE), STAGE 6 CLOSED-OUT AND PART TIME CONSTRUCTION
and any Contract	which may arise there from	n on behalf of
(BLOCK CAPITALS)		
SIGNED ON BEHAL	F OF THE COMPANY	
IN HIS / HER CAPA	CITY AS	
DATE		
FULL NAMES OF SIG	GNATORY	
AS WITNESSES	1.	
	2.	

GARDEN DISTRICT MUNICIPALITY GENERAL CONDITIONS OF CONTRACT

TABLE OF CLAUSES

1.	Definitions
2.	Application
3.	General
4.	Standards
5.	Use of contract documents and information; inspection
6.	Patent rights
7.	Performance security
8.	Inspections, tests and analysis
9.	Packing
10.	Delivery and documents
11.	Insurance
12.	Transportation
13.	Incidental services
14.	Spare parts
15.	Warranty
16.	Payment
17.	Prices
18.	Increase / Decrease of quantities
19.	Contract amendments
20.	Assignment
21.	Subcontracts
22.	Delays in the provider's performance
23.	Penalties
24.	Termination for default
25.	Anti-Dumping and countervailing duties
26.	Force Majeure
27.	Termination for insolvency
28.	Settlement of disputes
29.	Limitation of liability
30.	Governing language
31.	Applicable law
32.	Notices
33.	Taxes and duties
34.	Transfer of contracts

Amendment of contracts

35.

General Conditions of Contract

1. Definitions

- 1. The following terms shall be interpreted as indicated:
- 1.1 "Closing time" means the date and hour specified in the bidding documents for the receipt of bids.
- "Contract" means the written agreement entered into between the purchaser and the provider, as recorded in the contract form signed by the parties, including all attachments and appendices thereto and all documents incorporated by reference therein.
- 1.3 "Contract price" means the price payable to the provider under the contract for the full and proper performance of his contractual obligations.
- 1.4 "Corrupt practice" means the offering, giving, receiving, or soliciting of anything of value to influence the action of a public official in the procurement process or in contract execution.
- 1.5 "Countervailing duties" are imposed in cases where an enterprise abroad is subsidized by its government and encouraged to market its products internationally.
- "Country of origin" means the place where the goods were mined, grown or produced or from which the services are supplied. Goods are produced when, through manufacturing, processing or substantial and major assembly of components, a commercially recognized new product results that is substantially different in basic characteristics or in purpose or utility from its components.
- 1.7 "Day" means calendar day.
- 1.8 "Delivery" means delivery in compliance of the conditions of the contract or order.
- 1.9 "Delivery ex stock" means immediate delivery directly from stock actually on hand.
- 1.10 "Delivery into consignees store or to his site" means delivered and unloaded in the specified store or depot or on the specified site in compliance with the conditions of the contract or order, the provider bearing all risks and charges involved until the supplies are so delivered and a valid receipt is obtained.
- 1.11 "Dumping" occurs when a private enterprise abroad market its goods on own initiative in the RSA at lower prices than that of the country of origin and which have the potential to harm the local industries in the RSA.
- 1.12 "Force majeure" means an event beyond the control of the provider and not involving the provider's fault or negligence and not foreseeable. Such events may include, but is not restricted to, acts of the purchaser in its sovereign capacity, wars or revolutions, fires, floods, epidemics, quarantine restrictions and freight embargoes.
- 1.13 "Fraudulent practice" means a misrepresentation of facts in order to influence a procurement process or the execution of a contract to the detriment of any bidder, and includes collusive practice among bidders (prior to or after bid submission) designed to establish bid prices at artificial non-competitive levels and to deprive the bidder of the benefits of free and open competition.
- 1.14 "GCC" means the General Conditions of Contract.
- 1.15 "Goods" means all of the equipment, machinery, and/or other materials that the provider is required to supply to the purchaser under the contract.
- 1.16 "Imported content" means that portion of the bidding price represented by the cost of components, parts or materials which have been or are still to be imported (whether by the provider or his subcontractors) and which costs are inclusive of the costs abroad, plus freight and other direct importation costs such as landing costs, dock dues, import duty, sales duty or other similar tax or duty at the South African place of entry as well as transportation and handling charges to the factory in the Republic where the supplies covered by the bid will be manufactured.
- 1.17 "Local content" means that portion of the bidding price which is not included in the imported content provided that local manufacture does take place.

General Conditions of Contract			
	1.18	"Manufacture" means the production of products in a factory using labour, materials, components and machinery and includes other related value-adding activities.	
	1.19	"Order" means an official written order issued for the supply of goods or works or the rendering of a service.	
	1.20 1.21 1.22 1.23 1.24	"Project site," where applicable, means the place indicated in bidding documents. "Purchaser" means the organization purchasing the goods. "Republic" means the Republic of South Africa. "SCC" means the Special Conditions of Contract. "Services" means those functional services ancillary to the supply of the goods, such as transportation and any other incidental services, such as installation, commissioning, provision of technical assistance, training, catering, gardening, security, maintenance	
	1.25	and other such obligations of the provider covered under the contract. "Written" or "in writing" means hand-written in ink or any form of electronic or mechanical writing.	
2. Application	2.1	These general conditions are applicable to all bids, contracts and orders including bids for functional and professional services (excluding professional services related to the building and construction industry), sales, hiring, letting and the granting or acquiring of rights, but excluding immovable property, unless otherwise indicated in the bidding documents. Where applicable, special conditions of contract are also laid down to cover specific	
		supplies, services or works.	
	2.3	Where such special conditions of contract are in conflict with these general conditions, the special conditions shall apply.	
3. General	3.1	Unless otherwise indicated in the bidding documents, the purchaser shall not be liable for any expense incurred in the preparation and submission of a bid. Where applicable a non-refundable fee for documents may be charged.	
	3.2	Invitations to bid are usually published in locally distributed news media and in the institution's website.	
4. Standards	4.1	The goods supplied shall conform to the standards mentioned in the bidding documents and specifications.	
5. Use of contract documents and information; inspection.	5.1	The provider shall not, without the purchaser's prior written consent, disclose the contract, or any provision thereof, or any specification, plan, drawing, pattern, sample, or information furnished by or on behalf of the purchaser in connection therewith, to any person other than a person employed by the provider in the performance of the contract. Disclosure to any such employed person shall be made in confidence and shall extend only so far as may be necessary for purposes of such performance.	
	5.2	The provider shall not, without the purchaser's prior written consent, make use of any document or information mentioned in GCC clause 5.1 except for purposes of performing the contract.	
	5.3	Any document, other than the contract itself mentioned in GCC clause 5.1 shall remain the property of the purchaser and shall be returned (all copies) to the purchaser on completion of the provider's performance under the contract if so required by the purchaser.	
	5.4	The provider shall permit the purchaser to inspect the provider's records relating to the performance of the provider and to have them audited by auditors appointed by the purchaser, if so required by the purchaser.	
6. Patent rights	6.1	The provider shall indemnify the purchaser against all third-party claims of infringement of patent, trademark, or industrial design rights arising from use of the goods or any part thereof by the purchaser.	
	6.2	When a provider developed documentation / projects for the municipality or municipal entity, the intellectual, copy and patent rights or ownership of such documents or projects will vest in the municipality or municipal entity.	
7. Performance security	7.1	Within thirty (30) days of receipt of the notification of contract award, the successfu bidder shall furnish to the purchaser the performance security of the amount specified in SCC.	
	7.2	The proceeds of the performance security shall be payable to the purchaser as	

compensation for any loss resulting from the provider's failure to complete his obligitations under the contract. 7.3 The performance security shall be denominated in the currency of the contract, or in a freely convertible currency acceptable to the purchaser and shall be in one of the following forms: (a) a bank guarantee or an irrevocable letter of credit issued by a reputable bank located in the purchaser scountry or abroad, acceptable to the purchaser, in the form provided in the bidding documents or another form acceptable to the purchaser; or (b) a cashier's or certified cheque. 7.4 The performance security will be discharged by the purchaser and returned to the provider in later than thirty (30) days following the date of completion of the provider is performance obligations under the contract, including any wairranty obligations, unless otherwise special to the standard analyses. 8.1 Inspections, tests and analyses countries to the produced or services to be rendered should at any stage during production or execution or on completion be subject to inspection by the bidder or contract or shall be open, at all reseasonable hours for inspections is made in the contract, but during the contract period it is decided that inspections have prepared and the purchaser of the purchaser shall be active and out, the purchaser shall be active firms and the meeting authority concerned. 8.4 If the inspections, tests and analyses reformed to inclauses 8.2 and 8.3 do not comply with the contract requirements, including payment arrangements with the testing authority concerned. 8.5 Where the supplies or services referred to in clauses 8.2 and 8.3 do not comply with the contract requirements may be rejected. 8.6 Supplies and services which are referred to in clauses 8.2 and 8.3 and which do not comply with the contract requirements may be rejected. 8.7 Any contract supplies may on or after delivery be inspected, tested or analysed and may be rejected supplies which do comply with the requirements of the contract.	General Conditions of Contract			
feedy convertible currency acceptable to the purchaser and shall be in one of the following forms: (a) a bank guarantee or an irrevocable letter of credit issued by a reputable bank located in the purchaser's country or abroad, acceptable to the purchaser, in the form provided in the bidding documents or another form acceptable to the purchaser. (b) a cashier's or certified cheque. 7.4 The performance security will be discharged by the purchaser and returned to the provider not later than thirty (30) days following the date of completion of the provider's performance obligations under the contract, including any warranty obligations, unless otherwise specified. 8. Inspections, tests and analyses 8.1 All pre-bidding testing will be for the account of the bidder. 8.2 If it is a bid condition that supplies to be produced or services to be rendered should at any stage during production or execution or on completion be subject to inspection, the premises of the bidder or contractor shall be open, at all reasonable hours, for inspection by a representative of the purchaser or an organization acting on behalf of the purchaser. 8.3 If there are no inspection requirements indicated in the bidding documents and no mention is made in the contract, but during the contract period it is decided that inspections shall be carried out, the purchaser shall itself make the necessary arrangements, including payment arrangements with the testing authority concerned. 8.4 If the inspections, tests and analyses referred to in clauses 8.2 and 8.3 show the supplies to be in accordance with the contract requirements, the cost of the inspections, tests and analyses shall be defrayed by the purchaser. 8.5 Where the supplies or services referred to in clauses 8.2 and 8.3 do not comply with the contract requirements may be rejected. 8.6 Supplies and services which are referred to in clauses 8.2 and 8.3 and which do not comply with the contract requirements may be rejected upon, remove them immediately at his own cost and forthwith				
provider not later than thirty (30) days following the date of completion of the providers performance obligations under the contract, including any warranty obligations, unless otherwise specified. 8. Inspections, lests and analyses 8.1 All pre-bidding testing will be for the account of the bidder. 8.2 If it is a bid condition that supplies to be produced or services to be rendered should at any stage during production or execution or on completion be subject to inspection, the premises of the bidder or contractor shall be open, at all reasonable hours, for inspection by a representative of the purchaser or an organization acting on behalf of the purchaser. 8.3 If there are no inspection requirements indicated in the bidding documents and no mention is made in the contract, but during the contract period it is decided that inspections shall be carried out, the purchaser shall itself make the necessary arrangements, including payment arrangements with the testing authority concerned. 8.4 If the inspections, tests and analyses referred to in clauses 8.2 and 8.3 show the supplies to be in accordance with the contract requirements, the cost of the inspections, tests and analyses shall be defrayed by the purchaser. 8.5 Where the supplies or services referred to in clauses 8.2 and 8.3 do not comply with the contract requirements, irrespective of whether such supplies or services are accepted or not, the cost in connection with these inspections, tests or analyses shall be defrayed by the provider. 8.6 Supplies and services which are referred to in clauses 8.2 and 8.3 and which do not comply with the contract requirements may be rejected. 8.7 Any contract supplies may on or after delivery be inspected, tested or analysed and may be rejected if found not to comply with the requirements of the contract. Such rejected supplies shall be held at the cost and risk of the provider who shall, when called upon, remove them immediately at his own cost and forthwiths substitute hornwith supplies which do comply with the		freely convertible currency acceptable to the purchaser and shall be in one of the following forms: (a) a bank guarantee or an irrevocable letter of credit issued by a reputable bank located in the purchaser's country or abroad, acceptable to the purchaser, in the form provided in the bidding documents or another form acceptable to the purchaser; or		
tests and analyses 8.2 If it is a bid condition that supplies to be produced or services to be rendered should at any stage during production or execution or on completion be subject to inspection, the premises of the bidder or contractor shall be open, at all reasonable hours, for inspection by a representative of the purchaser or an organization acting on behalf of the purchaser. 8.3 If there are no inspection requirements indicated in the bidding documents and no mention is made in the contract, but during the contract period it is decided that inspections shall be carried out, the purchaser shall itself make the necessary arrangements, including payment arrangements with the testing authority concerned. 8.4 If the inspections, tests and analyses referred to in clauses 8.2 and 8.3 show the supplies to be in accordance with the contract requirements, the cost of the inspections, tests and analyses shall be defrayed by the purchaser. 8.5 Where the supplies or services referred to in clauses 8.2 and 8.3 do not comply with the contract requirements, irrespective of whether such supplies or services are accepted or not, the cost in connection with these inspections, tests or analyses shall be defrayed by the provider. 8.6 Supplies and services which are referred to in clauses 8.2 and 8.3 and which do not comply with the contract requirements may be rejected. 8.7 Any contract supplies may on or after delivery be inspected, tested or analysed and may be rejected if found not to comply with the requirements of the contract. Such rejected supplies shall be held at the cost and risk of the provider who shall, when called upon, remove them immediately at his own cost and forthwith substitute them with supplies which do comply with the requirements of the contract. Falling such removal the rejected supplies shall be held at the cost and risk of the provider fail to provider the substitute supplies forthwith, the purchaser may, without giving the provider further opportunity to substitute the rejected supplies, pur		provider not later than thirty (30) days following the date of completion of the provider's performance obligations under the contract, including any warranty obligations, unless otherwise specified.		
analyses 8.2 If it is a bid condition that supplies to be produced or services to be rendered should at any stage during production or execution or on completion be subject to inspection the premises of the bidder or contractor shall be open, at all reasonable hours, for inspection by a representative of the purchaser or an organization acting on behalf of the purchaser. 8.3 If there are no inspection requirements indicated in the bidding documents and no mention is made in the contract, but during the contract period it is decided that inspections shall be carried out, the purchaser shall itself make the necessary arrangements, including payment arrangements with the testing authority concerned. 8.4 If the inspections, tests and analyses referred to in clauses 8.2 and 8.3 show the supplies to be in accordance with the contract requirements, the cost of the inspections, tests and analyses shall be defrayed by the purchaser. 8.5 Where the supplies or services referred to in clauses 8.2 and 8.3 do not comply with the contract requirements, irrespective of whether such supplies or services are accepted or not, the cost in connection with these inspections, tests or analyses shall be defrayed by the provider. 8.6 Supplies and services which are referred to in clauses 8.2 and 8.3 and which do not comply with the contract requirements may be rejected. 8.7 Any contract supplies may on or after delivery be inspected, tested or analysed and may be rejected if found not to comply with the cost and risk of the provider who shall, when called upon, remove them immediately at his own cost and forthwith substitute the rejected supplies shall be held at the cost and risk of the provider who shall when called upon, remove them immediately at his own cost and forthwith substitute the rejected supplies shall be returned at the provider who shall, when called upon, remove them immediately at his own cost and forthwith substitute the rejected supplies, purchase such supplies as may be necessary at the expense of the provider		8.1 All pre-bidding testing will be for the account of the bidder.		
mention is made in the contract, but during the contract period it is decided that inspections shall be carried out, the purchaser shall itself make the necessary arrangements, including payment arrangements with the testing authority concerned. 8.4 If the inspections, tests and analyses referred to in clauses 8.2 and 8.3 show the supplies to be in accordance with the contract requirements, the cost of the inspections, tests and analyses shall be defrayed by the purchaser. 8.5 Where the supplies or services referred to in clauses 8.2 and 8.3 do not comply with the contract requirements, irrespective of whether such supplies or services are accepted or not, the cost in connection with these inspections, tests or analyses shall be defrayed by the provider. 8.6 Supplies and services which are referred to in clauses 8.2 and 8.3 and which do not comply with the contract requirements may be rejected. 8.7 Any contract supplies may on or after delivery be inspected, tested or analysed and may be rejected if found not to comply with the requirements of the contract. Such rejected supplies shall be held at the cost and risk of the provider who shall, when called upon, remove them immediately at his own cost and forthwith substitute them with supplies which do comply with the requirements of the contract. Failing such removal the rejected supplies shall be returned at the providers cost and risk. Should the provider fail to provide the substitute supplies forthwith, the purchaser may, without giving the provider further opportunity to substitute the rejected supplies, purchase such supplies as may be necessary at the expense of the provider. 8.8 The provisions of clauses 8.4 to 8.7 shall not prejudice the right of the purchaser to cancel the contract on account of a breach of the conditions thereof, or to act in terms of Clause 23 of GCC. 9. Packing 9.1 The provider shall provide such packing of the goods as is required to prevent their damage or deterioration during transit to their final destination, as indicated		any stage during production or execution or on completion be subject to inspection, the premises of the bidder or contractor shall be open, at all reasonable hours, for inspection by a representative of the purchaser or an organization acting on behalf of		
to be in accordance with the contract requirements, the cost of the inspections, tests and analyses shall be defrayed by the purchaser. 8.5 Where the supplies or services referred to in clauses 8.2 and 8.3 do not comply with the contract requirements, irrespective of whether such supplies or services are accepted or not, the cost in connection with these inspections, tests or analyses shall be defrayed by the provider. 8.6 Supplies and services which are referred to in clauses 8.2 and 8.3 and which do not comply with the contract requirements may be rejected. 8.7 Any contract supplies may on or after delivery be inspected, tested or analysed and may be rejected if found not to comply with the requirements of the contract. Such rejected supplies shall be held at the cost and risk of the provider who shall, when called upon, remove them immediately at his own cost and forthwith substitute them with supplies which do comply with the requirements of the contract. Falling such removal the rejected supplies shall be returned at the providers cost and risk. Should the provider fail to provide the substitute supplies forthwith, the purchaser may, without giving the provider further opportunity to substitute the rejected supplies, purchase such supplies as may be necessary at the expense of the provider. 8.8 The provisions of clauses 8.4 to 8.7 shall not prejudice the right of the purchaser to cancel the contract on account of a breach of the conditions thereof, or to act in terms of Clause 23 of GCC. 9. Packing 9.1 The provider shall provide such packing of the goods as is required to prevent their damage or deterioration during transit to their final destination, as indicated in the contract. The packing shall be sufficient to withstand, without limitation, rough handling during transit and exposure to extreme temperatures, salt and precipitation during transit, and open storage. Packing, case size and weights shall take into consideration, where appropriate, the remoteness of the goods' final destination and th		mention is made in the contract, but during the contract period it is decided that inspections shall be carried out, the purchaser shall itself make the necessary		
contract requirements, irrespective of whether such supplies or services are accepted or not, the cost in connection with these inspections, tests or analyses shall be defrayed by the provider. 8.6 Supplies and services which are referred to in clauses 8.2 and 8.3 and which do not comply with the contract requirements may be rejected. 8.7 Any contract supplies may on or after delivery be inspected, tested or analysed and may be rejected if found not to comply with the requirements of the contract. Such rejected supplies shall be held at the cost and risk of the provider who shall, when called upon, remove them immediately at his own cost and forthwith substitute them with supplies which do comply with the requirements of the contract. Failing such removal the rejected supplies shall be returned at the providers cost and risk. Should the provider fail to provide the substitute supplies forthwith, the purchaser may, without giving the provider further opportunity to substitute the rejected supplies, purchase such supplies as may be necessary at the expense of the provider. 8.8 The provisions of clauses 8.4 to 8.7 shall not prejudice the right of the purchaser to cancel the contract on account of a breach of the conditions thereof, or to act in terms of Clause 23 of GCC. 9. Packing 9.1 The provider shall provide such packing of the goods as is required to prevent their damage or deterioration during transit to their final destination, as indicated in the contract. The packing shall be sufficient to withstand, without limitation, rough handling during transit and exposure to extreme temperatures, salt and precipitation during transit, and open storage. Packing, case size and weights shall take into consideration, where appropriate, the remoteness of the goods' final destination and the absence of heavy handling facilities at all points in transit.		to be in accordance with the contract requirements, the cost of the inspections, tests		
8.7 Any contract supplies may on or after delivery be inspected, tested or analysed and may be rejected if found not to comply with the requirements of the contract. Such rejected supplies shall be held at the cost and risk of the provider who shall, when called upon, remove them immediately at his own cost and forthwith substitute them with supplies which do comply with the requirements of the contract. Failing such removal the rejected supplies shall be returned at the providers cost and risk. Should the provider fail to provide the substitute supplies forthwith, the purchaser may, without giving the provider further opportunity to substitute the rejected supplies, purchase such supplies as may be necessary at the expense of the provider. 8.8 The provisions of clauses 8.4 to 8.7 shall not prejudice the right of the purchaser to cancel the contract on account of a breach of the conditions thereof, or to act in terms of Clause 23 of GCC. 9. Packing 9.1 The provider shall provide such packing of the goods as is required to prevent their damage or deterioration during transit to their final destination, as indicated in the contract. The packing shall be sufficient to withstand, without limitation, rough handling during transit and exposure to extreme temperatures, salt and precipitation during transit, and open storage. Packing, case size and weights shall take into consideration, where appropriate, the remoteness of the goods' final destination and the absence of heavy handling facilities at all points in transit.		contract requirements, irrespective of whether such supplies or services are accepted or not, the cost in connection with these inspections, tests or analyses shall be defrayed		
may be rejected if found not to comply with the requirements of the contract. Such rejected supplies shall be held at the cost and risk of the provider who shall, when called upon, remove them immediately at his own cost and forthwith substitute them with supplies which do comply with the requirements of the contract. Failing such removal the rejected supplies shall be returned at the providers cost and risk. Should the provider fail to provide the substitute supplies forthwith, the purchaser may, without giving the provider further opportunity to substitute the rejected supplies, purchase such supplies as may be necessary at the expense of the provider. 8.8 The provisions of clauses 8.4 to 8.7 shall not prejudice the right of the purchaser to cancel the contract on account of a breach of the conditions thereof, or to act in terms of Clause 23 of GCC. 9.1 The provider shall provide such packing of the goods as is required to prevent their damage or deterioration during transit to their final destination, as indicated in the contract. The packing shall be sufficient to withstand, without limitation, rough handling during transit and exposure to extreme temperatures, salt and precipitation during transit, and open storage. Packing, case size and weights shall take into consideration, where appropriate, the remoteness of the goods' final destination and the absence of heavy handling facilities at all points in transit. 9.2 The packing, marking, and documentation within and outside the packages shall				
cancel the contract on account of a breach of the conditions thereof, or to act in terms of Clause 23 of GCC. 9. Packing 9.1 The provider shall provide such packing of the goods as is required to prevent their damage or deterioration during transit to their final destination, as indicated in the contract. The packing shall be sufficient to withstand, without limitation, rough handling during transit and exposure to extreme temperatures, salt and precipitation during transit, and open storage. Packing, case size and weights shall take into consideration, where appropriate, the remoteness of the goods' final destination and the absence of heavy handling facilities at all points in transit. 9.2 The packing, marking, and documentation within and outside the packages shall		may be rejected if found not to comply with the requirements of the contract. Such rejected supplies shall be held at the cost and risk of the provider who shall, when called upon, remove them immediately at his own cost and forthwith substitute them with supplies which do comply with the requirements of the contract. Falling such removal the rejected supplies shall be returned at the providers cost and risk. Should the provider fail to provide the substitute supplies forthwith, the purchaser may, without giving the provider further opportunity to substitute the rejected supplies, purchase such supplies		
damage or deterioration during transit to their final destination, as indicated in the contract. The packing shall be sufficient to withstand, without limitation, rough handling during transit and exposure to extreme temperatures, salt and precipitation during transit, and open storage. Packing, case size and weights shall take into consideration, where appropriate, the remoteness of the goods' final destination and the absence of heavy handling facilities at all points in transit. 9.2 The packing, marking, and documentation within and outside the packages shall		cancel the contract on account of a breach of the conditions thereof, or to act in terms of Clause 23 of GCC.		
	9. Packing	damage or deterioration during transit to their final destination, as indicated in the contract. The packing shall be sufficient to withstand, without limitation, rough handling during transit and exposure to extreme temperatures, salt and precipitation during transit, and open storage. Packing, case size and weights shall take into consideration, where appropriate, the remoteness of the goods' final destination and the absence of		
contract, including additional requirements, if any, and in any subsequent instructions ordered by the purchaser.		comply strictly with such special requirements as shall be expressly provided for in the contract, including additional requirements, if any, and in any subsequent instructions ordered by the purchaser.		
10. Delivery 10.1 Delivery of the goods and arrangements for shipping and clearance obligations shall be	10. Delivery	10.1 Delivery of the goods and arrangements for shipping and clearance obligations shall be Tender Document Garden Route District Municipality		

General Conditions of Contract			
and documents	made by the provider in accordance with the terms specified in the contract.		
11. Insurance	11.1 The goods supplied under the contract shall be fully insured in a freely convertible currency against loss or damage incidental to manufacture or acquisition, transportation, storage and delivery in the manner specified.		
12. Transportation	12.1 Should a price other than an all-inclusive delivered price be required, this shall be specified.		
13. Incidental services	 The provider may be required to provide any or all of the following services, including additional services, if any: (a) performance or supervision of on-site assembly and/or commissioning of the supplied goods; (b) furnishing of tools required for assembly and/or maintenance of the supplied goods; (c) furnishing of a detailed operations and maintenance manual for each appropriate unit of the supplied goods; (d) performance or supervision or maintenance and/or repair of the supplied goods, for a period of time agreed by the parties, provided that this service shall not relieve the provider of any warranty obligations under this contract; and (e) training of the purchaser's personnel, at the provider's plant and/or on-site, in assembly, start-up, operation, maintenance, and/or repair of the supplied goods. 13.2 Prices charged by the provider for incidental services, if not included in the contract 		
	price for the goods, shall be agreed upon in advance by the parties and shall not exceed the prevailing rates charged to other parties by the provider for similar services.		
14. Spare parts	 As specified, the provider may be required to provide any or all of the following materials, notifications, and information pertaining to spare parts manufactured or distributed by the provider: (a) such spare parts as the purchaser may elect to purchase from the provider, provided that this election shall not relieve the provider of any warranty obligations under the contract; and (b) in the event of termination of production of the spare parts: (i) Advance notification to the purchaser of the pending termination, in sufficient time to permit the purchaser to procure needed requirements; and (ii) following such termination, furnishing at no cost to the purchaser, the blueprints, drawings, and specifications of the spare parts, if requested. 		
15. Warranty	15.1 The provider warrants that the goods supplied under the contract are new, unused, of the most recent or current models, and that they incorporate all recent improvements in design and materials unless provided otherwise in the contract. The provider further warrants that all goods supplied under this contract shall have no defect, arising from design, materials, or workmanship (except when the design and/or material is required by the purchaser's specifications) or from any act or omission of the provider, that may develop under normal use of the supplied goods in the conditions prevailing in the country of final destination.		
	15.2 This warranty shall remain valid for twelve (12) months after the goods, or any portion thereof as the case may be, have been delivered to and accepted at the final destination indicated in the contract, or for eighteen (18) months after the date of shipment from the port or place of loading in the source country, whichever period concludes earlier, unless specified otherwise.		
	15.3 The purchaser shall promptly notify the provider in writing of any claims arising under this warranty.		
	15.4 Upon receipt of such notice, the provider shall, within the period specified and with all reasonable speed, repair or replace the defective goods or parts thereof, without costs to the purchaser.		
	15.5 If the provider, having been notified, fails to remedy the defect(s) within the period specified, the purchaser may proceed to take such remedial action as may be necessary, at the provider's risk and expense and without prejudice to any other rights which the purchaser may have against the provider under the contract.		
16. Payment	16.1 The method and conditions of payment to be made to the provider under this contract shall be specified.		

General Conditions of Contract			
	16.2 The provider shall furnish the purchaser with an invoice accompanied by a copy of the delivery note and upon fulfilment of other obligations stipulated in the contract.		
	16.3 Payments shall be made promptly by the purchaser, but in no case later than thirty (30) days after submission of an invoice or claim by the provider.		
	16.4 Payment will be made in Rand unless otherwise stipulated.		
17. Prices	17.1 Prices charged by the provider for goods delivered and services performed under the contract shall not vary from the prices quoted by the provider in his bid, with the exception of any price adjustments authorized or in the purchaser's request for bid validity extension, as the case may be.		
18. Increase / decrease of quantities	18.1 In cases where the estimated value of the envisaged changes in purchase does not exceed 15% of the total value of the original contract, the contractor may be instructed to deliver the revised quantities. The contractor may be approached to reduce the unit price, and such offers may be accepted provided that there is no escalation in price.		
19. Contract amendments	19.1 No variation in or modification of the terms of the contract shall be made except by written amendment signed by the parties concerned.		
20. Assignment	20.1 The provider shall not assign, in whole or in part, its obligations to perform under the contract, except with the purchaser's prior written consent.		
21. Subcontracts	21.1 The provider shall notify the purchaser in writing of all subcontracts awarded under these contracts if not already specified in the bid. Such notification, in the original bid or later, shall not relieve the provider from any liability or obligation under the contract.		
22. Delays in the provider's performance	22.1 Delivery of the goods and performance of services shall be made by the provider in accordance with the time schedule prescribed by the purchaser in the contract.		
•	22.2 If at any time during performance of the contract, the provider or its subcontractor(s)		
	should encounter conditions impeding timely delivery of the goods and performance of services, the provider shall promptly notify the purchaser in writing of the fact of the delay, its likely duration and its cause(s). As soon as practicable after receipt of the provider's notice, the purchaser shall evaluate the situation and may at his discretion extend the provider's time for performance, with or without the imposition of penalties,		
	in which case the extension shall be ratified by the parties by amendment of contract.		
	22.3 The right is reserved to procure outside of the contract small quantities or to have mind essential services executed if an emergency arises, the provider's point of supply is no situated at or near the place where the supplies are required, or the provider's service are not readily available.		
	2.4 Except as provided under GCC Clause 25, a delay by the provider in the performance of its delivery obligations shall render the provider liable to the imposition of penalties, pursuant to GCC Clause 22, unless an extension of time is agreed upon pursuant to GCC Clause 22.2 without the application of penalties.		
	22.5 Upon any delay beyond the delivery period in the case of a supplies contract, the purchaser shall, without cancelling the contract, be entitled to purchase supplies of a similar quality and up to the same quantity in substitution of the goods not supplied in conformity with the contract and to return any goods delivered later at the provider's expense and risk, or to cancel the contract and buy such goods as may be required to complete the contract and without prejudice to his other rights, be entitled to claim damages from the provider.		
23. Penalties	23.1 Subject to GCC Clause 25, if the provider fails to deliver any or all of the goods or to perform the services within the period(s) specified in the contract, the purchaser shall, without prejudice to its other remedies under the contract, deduct from the contract price, as a penalty, a sum calculated on the delivered price of the delayed goods or unperformed services using the current prime interest rate calculated for each day of the delay until actual delivery or performance. The purchaser may also consider termination of the contract pursuant to GCC Clause 23.		
24. Termination for default	 24.1 The purchaser, without prejudice to any other remedy for breach of contract, by written notice of default sent to the provider, may terminate this contract in whole or in part: (a) if the provider fails to deliver any or all of the goods within the period(s) specified in the contract, or within any extension thereof granted by the purchaser pursuant to GCC Clause 22.2; (b) if the provider fails to perform any other obligation(s) under the contract; or (c) if the provider, in the judgement of the purchaser, has engaged in corrupt or 		
	fraudulent practices in competing for or in executing the contract. 24.2 In the event the purchaser terminates the contract in whole or in part, the purchaser may procure, upon such terms and in such manner as it deems appropriate, goods, works or services similar to those undelivered, and the provider shall be liable to the purchaser for any excess costs for such similar goods, works or services. However, the provider shall continue performance of the contract to the extent not terminated.		

General Conditions of Contract		
	24.3	Where the purchaser terminates the contract in whole or in part, the purchaser may decide to impose a restriction penalty on the supplier by prohibiting such supplier from doing business with the public sector for a period not exceeding 10 years.
	24.4	If a purchaser intends imposing a restriction on a supplier or any person associated with the supplier, the supplier will be allowed a time period of not more than fourteen (14) days to provide reasons why the envisaged restriction should not be imposed. Should the supplier fail to respond within the stipulated fourteen (14) days the purchaser may regard the supplier as having no objection and proceed with the restriction.
	24.5	Any restriction imposed on any person by the purchaser will, at the discretion of the purchaser, also be applicable to any other enterprise or any partner, manager, director or other person who wholly or partly exercises or exercised or may exercise control over the enterprise of the first-mentioned person, and with which enterprise or person the first-mentioned person, is or was in the opinion of the purchaser actively associated.
	24.6 (i) (ii) (iii) (iv)	If a restriction is imposed, the purchaser must, within five (5) working days of such imposition, furnish the National Treasury, with the following information: the name and address of the supplier and / or person restricted by the purchaser; the date of commencement of the restriction; the period of restriction; and the reasons for the restriction. These details will be loaded in the National Treasury's central database of suppliers or persons prohibited from doing business with the public sector.
	24.7	If a court of law convicts a person of an offence as contemplated in sections 12 or 13 of the Prevention and Combating of Corrupt Activities Act, No 12 of 2004, the court may also rule that such person's name be endorsed on the Register for Tender Defaulters. When a person's name has been endorsed on the Register, the person will be prohibited from doing business with the public sector for a period not less than five years and not more than 10 years. The National Treasury is empowered to determine the period of restriction and each case will be dealt with on its own merits. According to section 32 of the Act the Register must be open to the public. The Register can be perused on the National Treasury website.
25. Anti-dumping and counter- vailing duties and rights	25.1	When, after the date of bid, provisional payments are required, or anti-dumping or countervailing duties are imposed, or the amount of a provisional payment or anti-dumping or countervailing right is increased in respect of any dumped or subsidized import, the State is not liable for any amount so required or imposed, or for the amount of any such increase. When, after the said date, such a provisional payment is no longer required or any such anti-dumping or countervailing right is abolished, or where the amount of such provisional payment or any such right is reduced, any such favourable difference shall on demand be paid forthwith by the provider to the purchaser or the purchaser may deduct such amounts from moneys (if any) which may otherwise be due to the provider in regard to supplies or services which he delivered or rendered, or is to deliver or render in terms of the contract or any other contract or any other amount which may be due to him.
26. Force Majeure	26.1	Notwithstanding the provisions of GCC Clauses 22 and 23, the provider shall not be liable for forfeiture of its performance security, damages, or termination for default if and to the extent that his delay in performance or other failure to perform his obligations under the contract is the result of an event of force majeure. If a force majeure situation arises, the provider shall promptly notify the purchaser in writing of such condition and the cause thereof. Unless otherwise directed by the purchaser in writing, the provider shall continue to perform its obligations under the contract as far as is reasonably practical and shall seek all reasonable alternative means for performance not prevented by the force majeure event.
27. Termination for insolvency	27.1	The purchaser may at any time terminate the contract by giving written notice to the provider if the provider becomes bankrupt or otherwise insolvent. In this event, termination will be without compensation to the provider, provided that such termination will not prejudice or affect any right of action or remedy which has accrued or will accrue thereafter to the purchaser.

		General Conditions of Contract
28. Settlement of Disputes		28.1 If any dispute or difference of any kind whatsoever arises between the purchaser and the provider in connection with or arising out of the contract, the parties shall make every effort to resolve amicably such dispute or difference by mutual consultation.
		28.2 If, after thirty (30) days, the parties have failed to resolve their dispute or difference by such mutual consultation, then either the purchaser or the provider may give notice to the other party of his intention to commence with mediation. No mediation in respect of this matter may be commenced unless such notice is given to the other party.
		28.3Should it not be possible to settle a dispute by means of mediation, it may be settled in a South African court of law.
		28.4Notwithstanding any reference to mediation and/or court proceedings herein, (a) the parties shall continue to perform their respective obligations under the contrac unless they otherwise agree; and (b) the purchaser shall pay the provider any monies due the provider for good.
		delivered and / or services rendered according to the prescripts of the contract.
	imitation of liability	 29.1 Except in cases of criminal negligence or wilful misconduct, and in the case of infringement pursuant to Clause 6; (a) the provider shall not be liable to the purchaser, whether in contract, tort, of otherwise, for any indirect or consequential loss or damage, loss of use, loss of production, or loss of profits or interest costs, provided that this exclusion shall no
		apply to any obligation of the provider to pay penalties and/or damages to the purchaser; and
		(b) the aggregate liability of the provider to the purchaser, whether under the contract in tort or otherwise, shall not exceed the total contract price, provided that thi limitation shall not apply to the cost of repairing or replacing defective equipment
	Governing language	30.1 The contract shall be written in English. All correspondence and other document pertaining to the contract that is exchanged by the parties shall also be written in English.
31. /	Applicable law	31.1 The contract shall be interpreted in accordance with South African laws, unles otherwise specified.
32.	Notices	32.1 Every written acceptance of a bid shall be posted to the provider concerned by registered or certified mail and any other notice to him shall be posted by ordinary mail to the address furnished in his bid or to the address notified later by him in writing and such posting shall be deemed to be proper service of such notice.
		32.2 The time mentioned in the contract documents for performing any act after such aforesaid notice has been given, shall be reckoned from the date of posting of such notice.
33.	Taxes and duties	33.1 A foreign provider shall be entirely responsible for all taxes, stamp duties, license fees and other such levies imposed outside the purchaser's country.
		33.2 A local provider shall be entirely responsible for all taxes, duties, license fees, etc. incurred until delivery of the contracted goods to the purchaser.
		33.3 No contract shall be concluded with any bidder whose tax matters are not in order Prior to the award of a bid SARS must have certified that the tax matters of the preferred bidder are in order.
34.	Transfer of contracts	34.1 The contractor shall not abandon, transfer, assign or sublet a contract or part thereo without the written permission of the purchaser.
35.	Amendment of contracts	35.1 No agreement to amend or vary a contract or order or the conditions, stipulations o provisions thereof shall be valid and of any force unless such agreement to amend o vary is entered into in writing and signed by the contracting parties. Any waiver of the requirement that the agreement to amend or vary shall be in writing, shall also be ir writing.

BID REQUIREMENTS OF GARDEN ROUTE DISTRICT MUNICIPALITY

THE FOLLOWING PARTICULARS MUST BE FURNISHED. FAILURE TO DO SO MAY RESULT IN THE BID BEING DISQUALIFIED CENTRAL SUPPLIER DATABASE (CSD) NO: NAME OF BIDDER: POSTAL ADDRESS: STREET ADDRESS: NUMBER: TELEPHONE: AREA CODE: FACSIMILE: AREA CODE: NUMBER: E-MAIL ADDRESS (IF AVAILABLE): NAME OF CONTACT PERSON: CELL PHONE NUMBER OF CONTACT PERSON: Has a SARS TCS Pin been submitted Yes / No Income Tax Number Name of taxpayer Identity number of taxpayer (if applicable) Employer's PAYE registration number (if applicable) Company or CC Registration No Are you the accredited representative in South Africa for the YES / NO / NOT APPLICABLE goods / services offered by you? **AUTHORISED SIGNATURE:** NAME: CAPACITY: DATE:

PAST EXPERIENCE

Tenderers must furnish hereunder details of similar services, which they have satisfactorily completed in the past.

EMPLOYER	DURATION AND COMPLETION DATE	EMPLOYER CONTACT NUMBER
DATE	SIGNATURE OF TENDER	RER

REQUIRED DOCUMENTATION

A PUBLIC COMPANY or SECTION 21 COMPANY

A certified copy of the company's Certificate of Incorporation (CM3).

If any changes had occurred in the board of Shareholders or Directors of the company since registration, a certified copy of the amended Certificate of Incorporation regarding the changes that were registered in the office of the Registrar of Companies must be obtained.

In the case of a Company, a resolution from the directors that the person who is appointed to sign the tender and SLA document is authorized to act on behalf of the Company. The full names, identity number and his/ her capacity must be included in the resolution.

A CLOSE CORPORATION

A certified copy of the Close Corporation's registration document. (CK1 & CK2).

If any changes had occurred in the Membership of the Close Corporation since registration, a certified copy of the amended Registration Certificate regarding the changes in membership that were registered in the office of the Registrar of Companies must be obtained. In the case of a Close Corporation, a resolution from the members that the person who is appointed to sign the tender and SLA document is authorized to act on behalf of the Close Corporation. The full names, identity number and his/her capacity must be included in the resolution.

A TRUST

A certified copy of the Trust deed (document) as well as a letter of authority in the case of business trust.

A PARTNERSHIP

A certified copy of the Partnership Agreement.

A SOLE PROPRIETOR

A certified copy of the Owner's ID document.

In all cases, a valid Tax Clearance certificate is required.

Where necessary certified copies of other relevant registration certificates pertaining to the business as required by legislation.

The above documentation did not include necessarily all the documentation that may be needed by the Supply Chain department which must also be requested.